


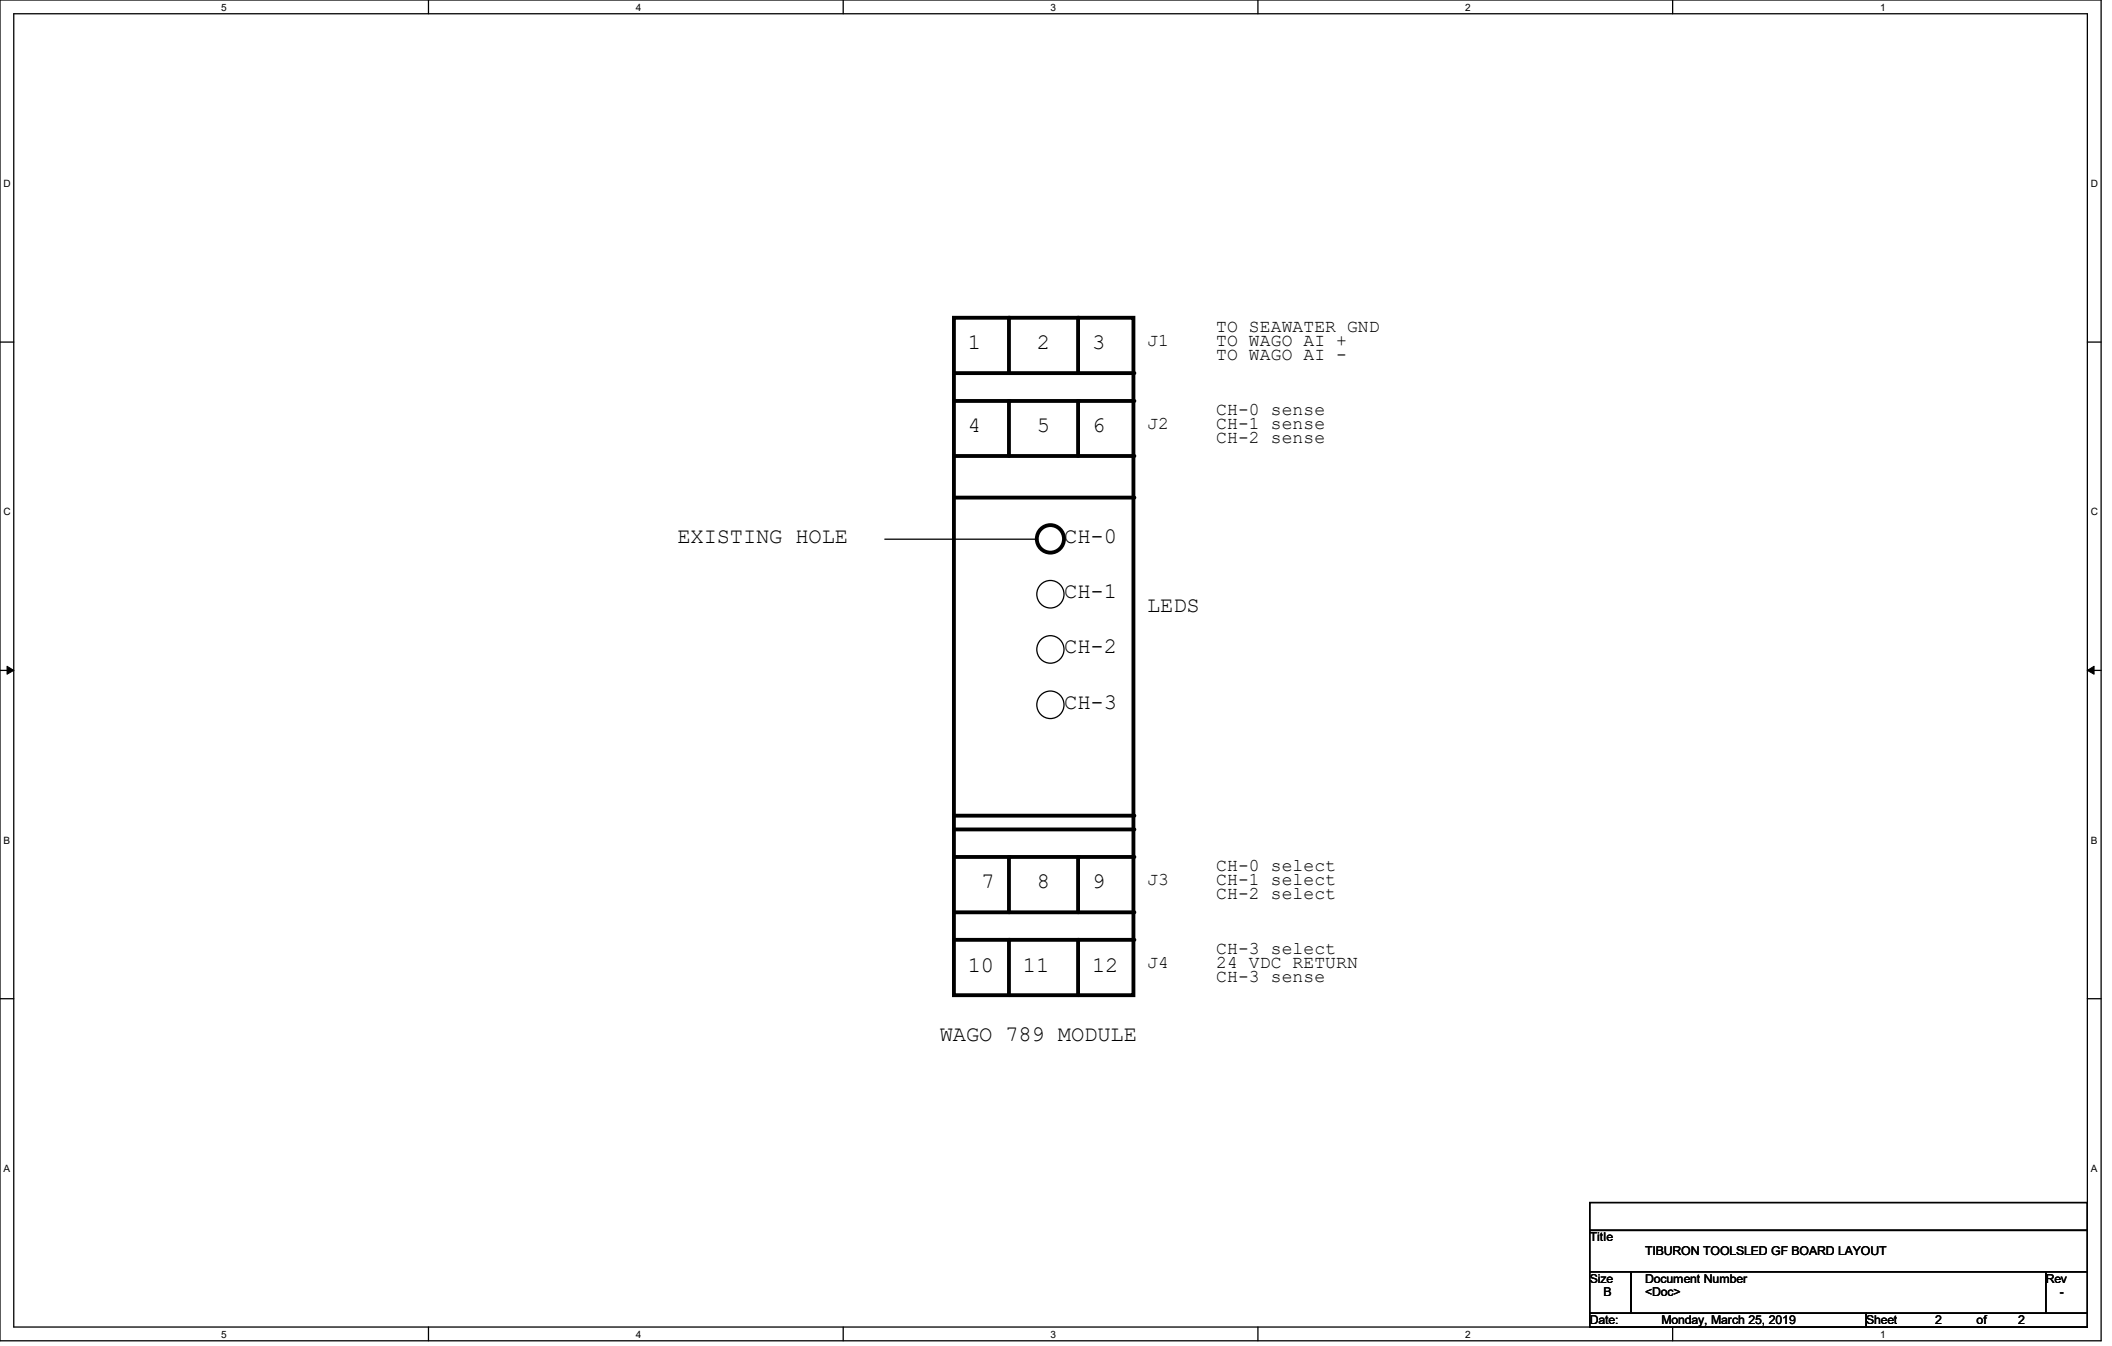

Title			
TIBURON TOOLSLED GF BOARD LAYOUT			
Size	Document Number	Rev	
B	<Doc>	-	
Date:	Monday, March 25, 2019	Sheet	2 of 2