


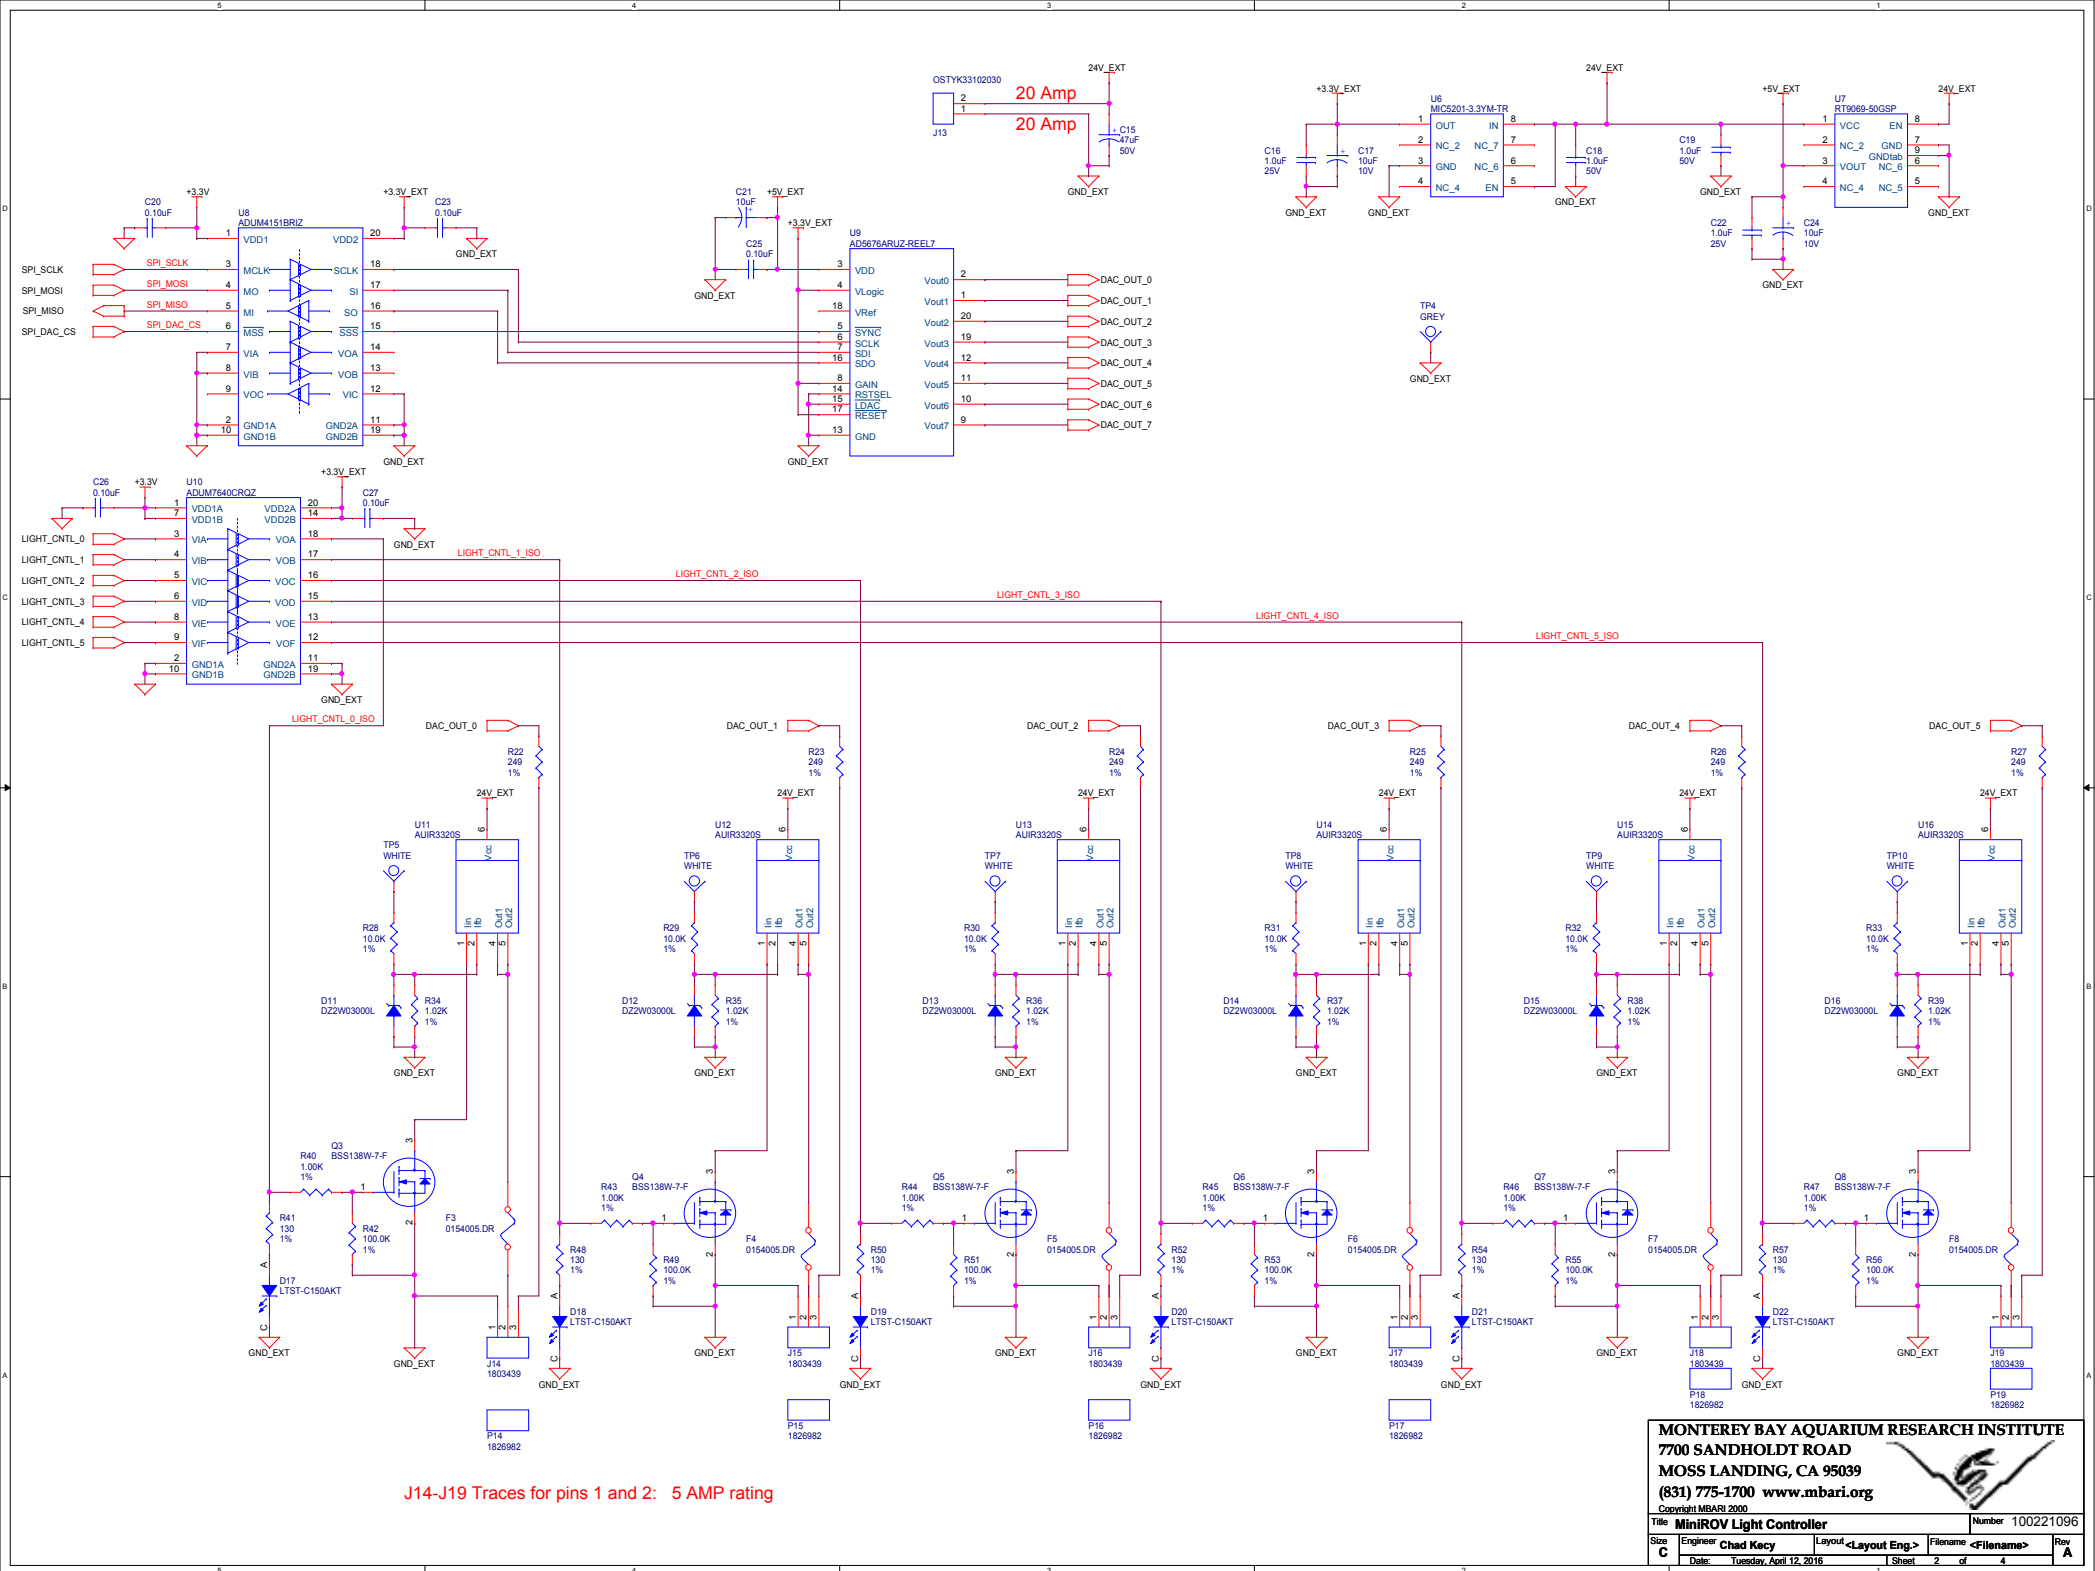

J14-J19 Traces for pins 1 and 2: 5 AMP rating