

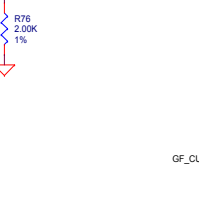
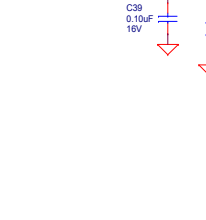
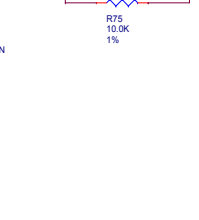
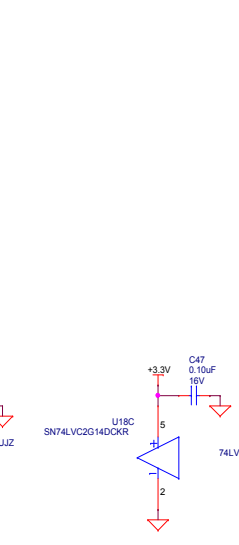
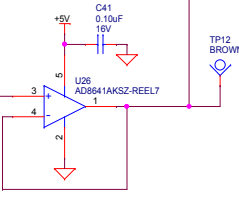
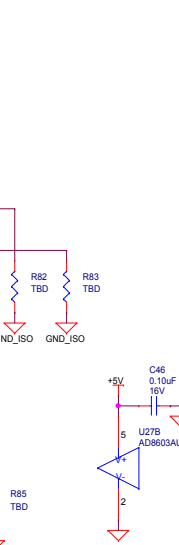
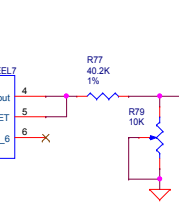
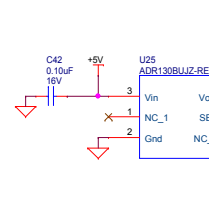


24V: Populate R60 & R63 with 23.7K 1% 1206 Resistors
48V: Populate R60 & R63 with 47.5K 1% 1206 Resistors

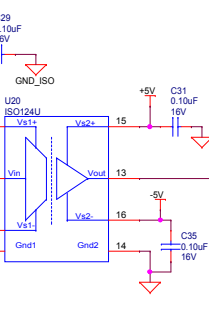

Ground Fault Detection Outputs

0V : Low Side Ground Fault (1ma)
1.5V : No Ground Fault
3.0 : High Side Ground Fault (1ma)

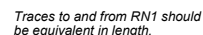