
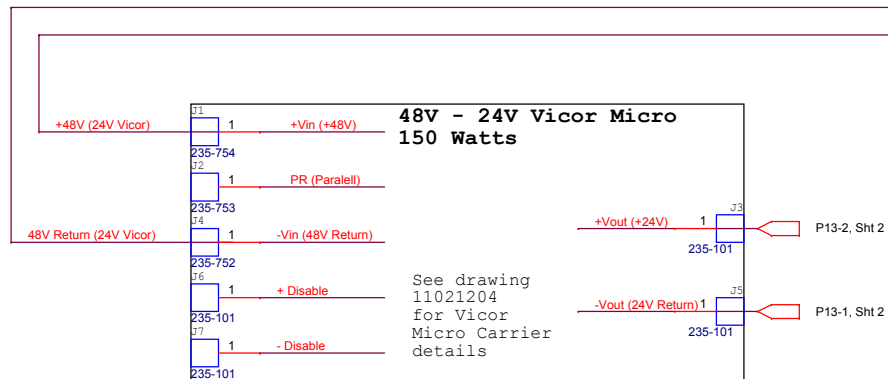


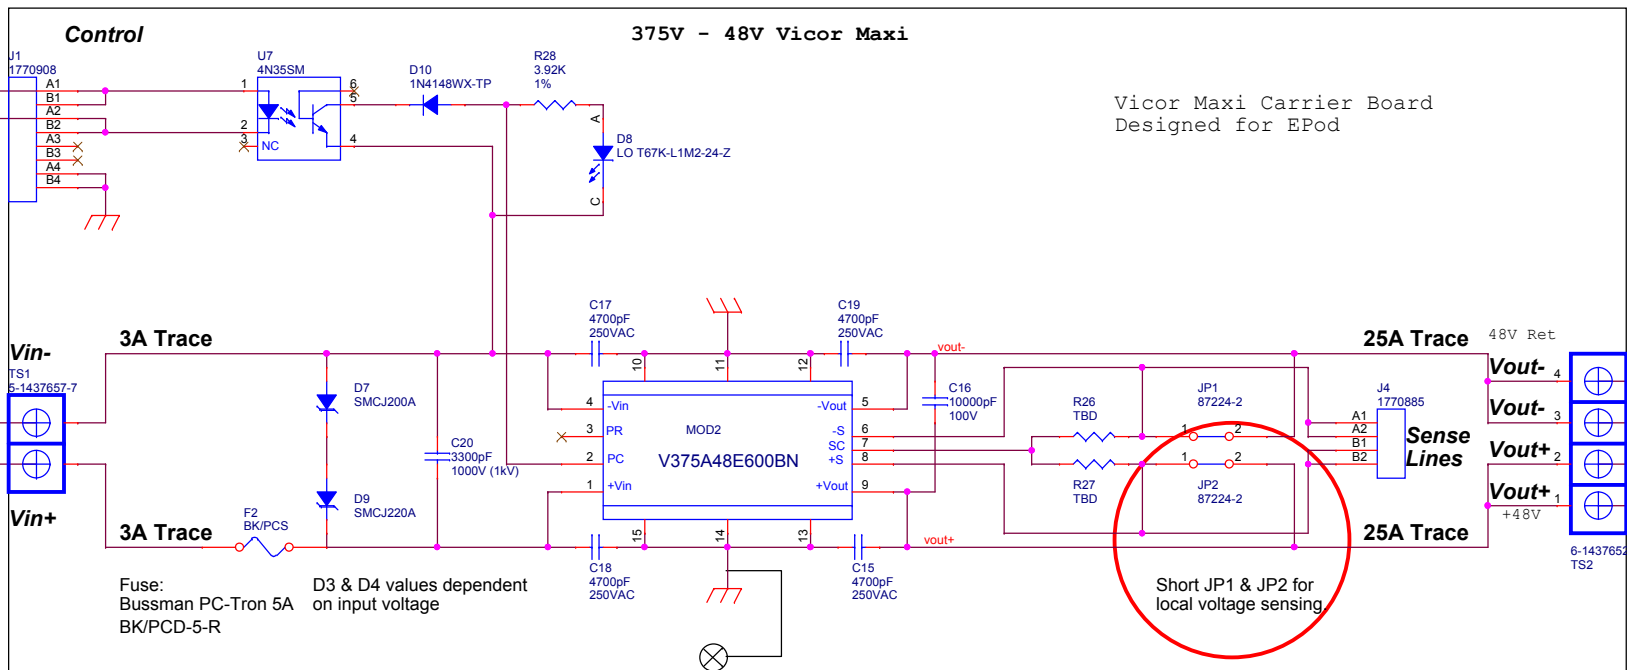

**Monterey Bay Aquarium Research Institute**  
7700 Sandhold Road, Moss Landing, CA 95039

|                         |                |                          |      |
|-------------------------|----------------|--------------------------|------|
| Title                   |                | Project                  |      |
| 4. Midwater JBox: Vicor |                | <Project>                |      |
| Part Number             | Project File   | Rev                      |      |
| <Part Number>           | <Project File> | <Rev>                    |      |
| Engineer                | Size           | Document Number          |      |
| <Engineer>              | B              | <Doc>                    |      |
| Designer                | Date:          | Monday, January 09, 2017 |      |
| <Designer>              |                |                          |      |
| Sheet                   |                | 4                        | of 5 |