


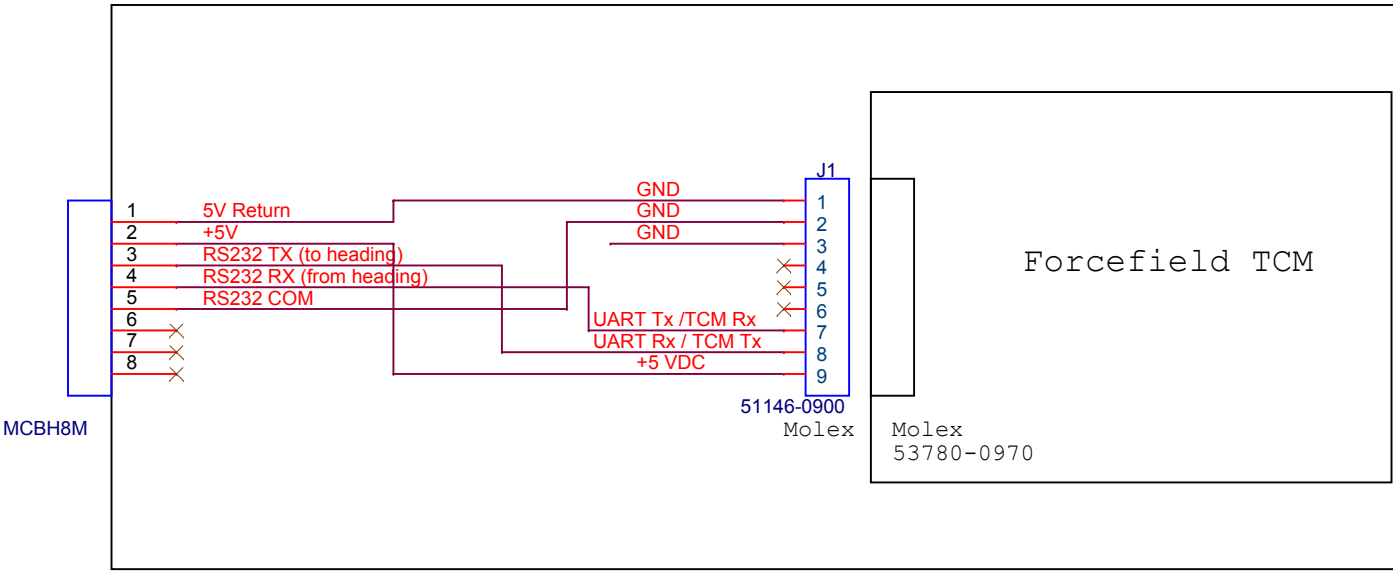

Title		
MiniROV: Heading Sensor		
Size	Document Number	Rev
A	<Doc>	<RevCo
Date:	Thursday, March 17, 2016	Sheet 1 of 1