



Terminal Block Board

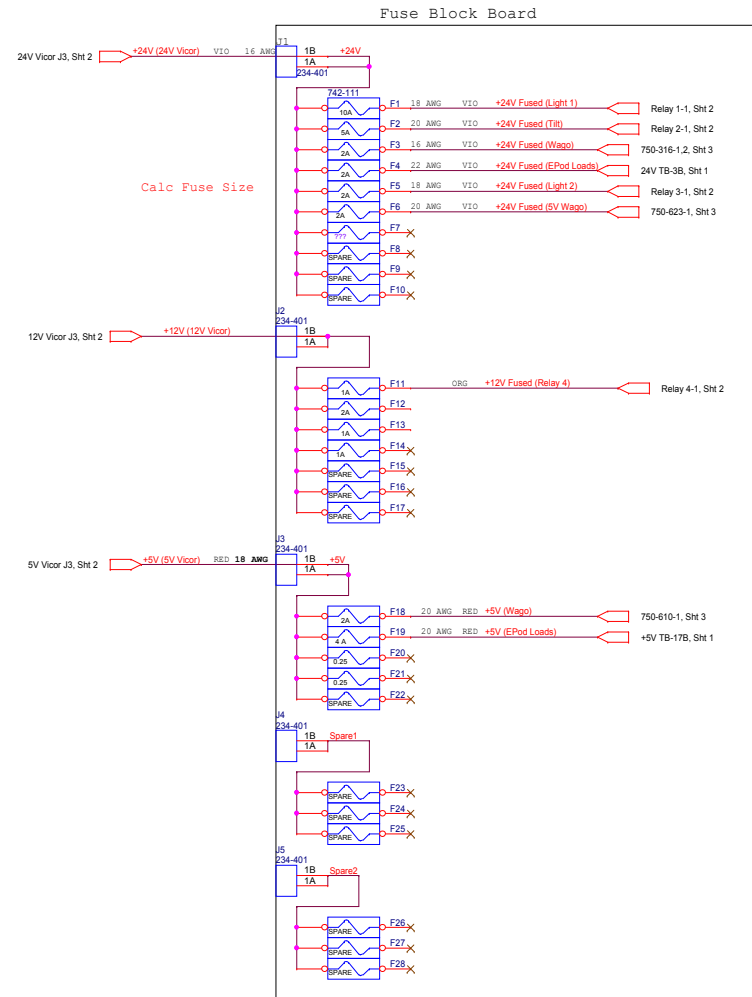

Note 1. Volt Div ~7.9V at +375V bus voltage
~8.95 at +425V bus voltage

Note 2: voltage divider also is a bleed resistor for 375

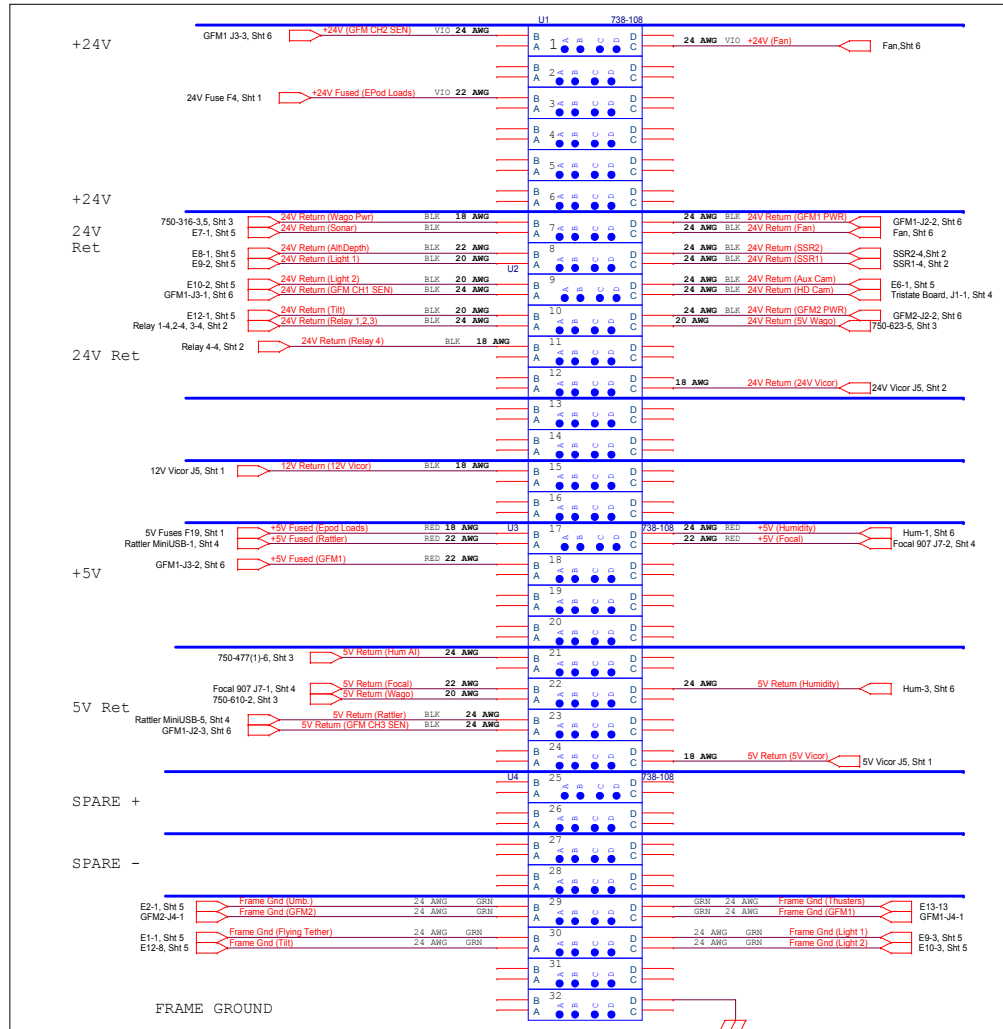