
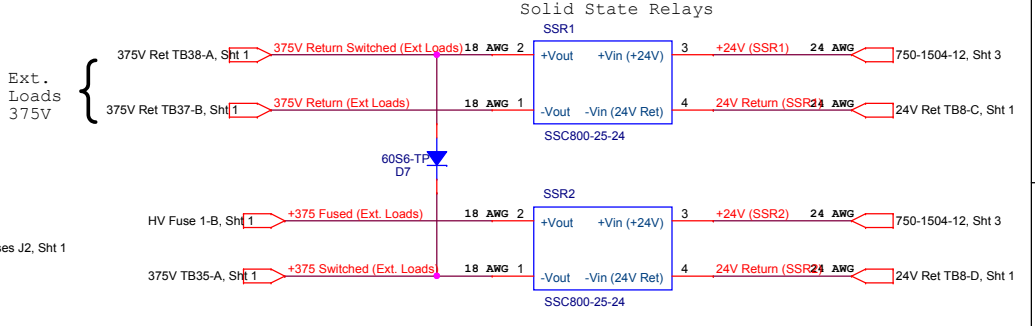
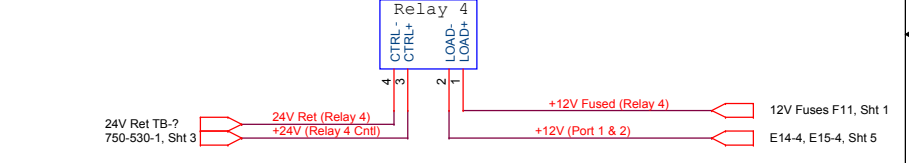
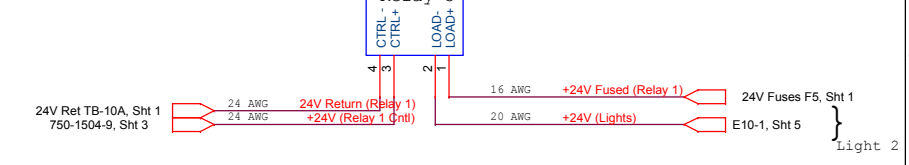
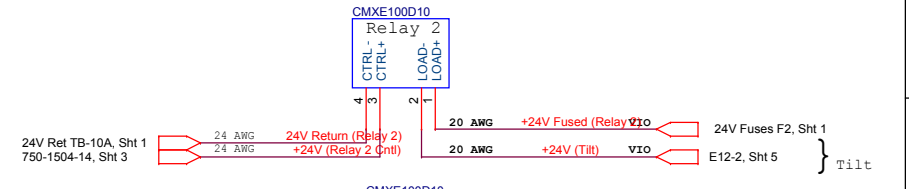
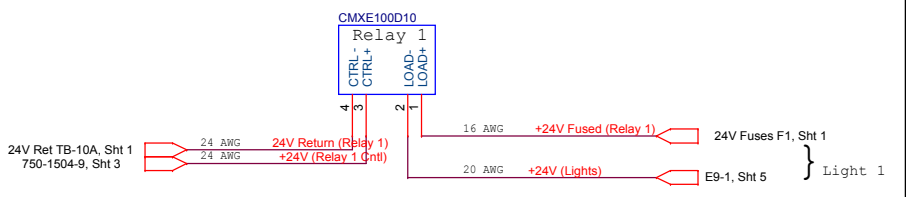
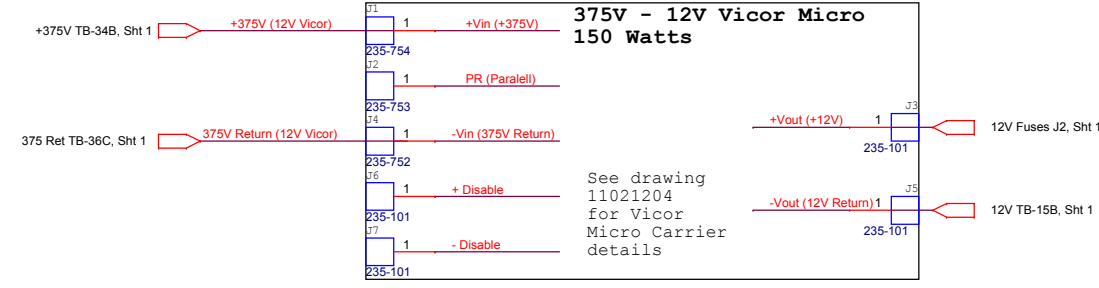
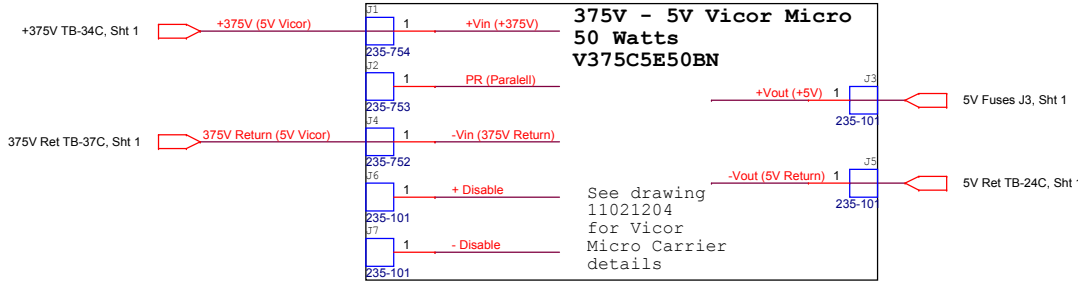


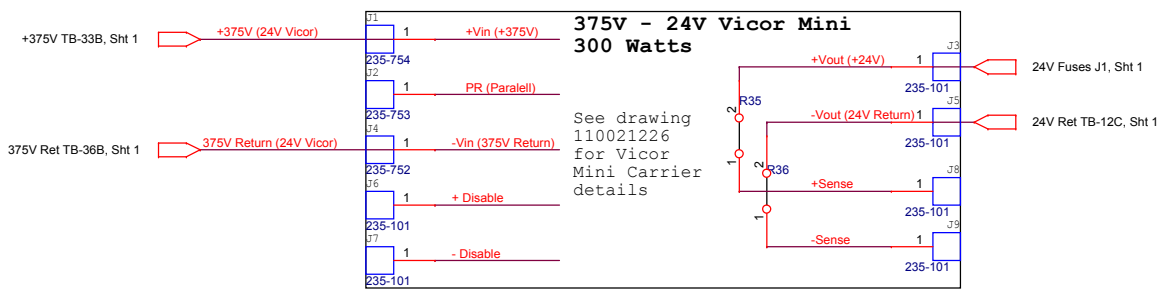

Monterey Bay Aquarium Research Institute

7700 Sandhold Road, Moss Landing, CA 95039

Title: **2. Smart Clump EPod: Vicors and Relays**

Project: <Project>

Engineer: <Engineer> Size Document Number: B <Doc>

Designer: <Designer> Part Number: <Part Number>

Date: Friday, September 21, 2018 Project File: <Project File>

Sheet 2 of 6 Rev: <Rev>