


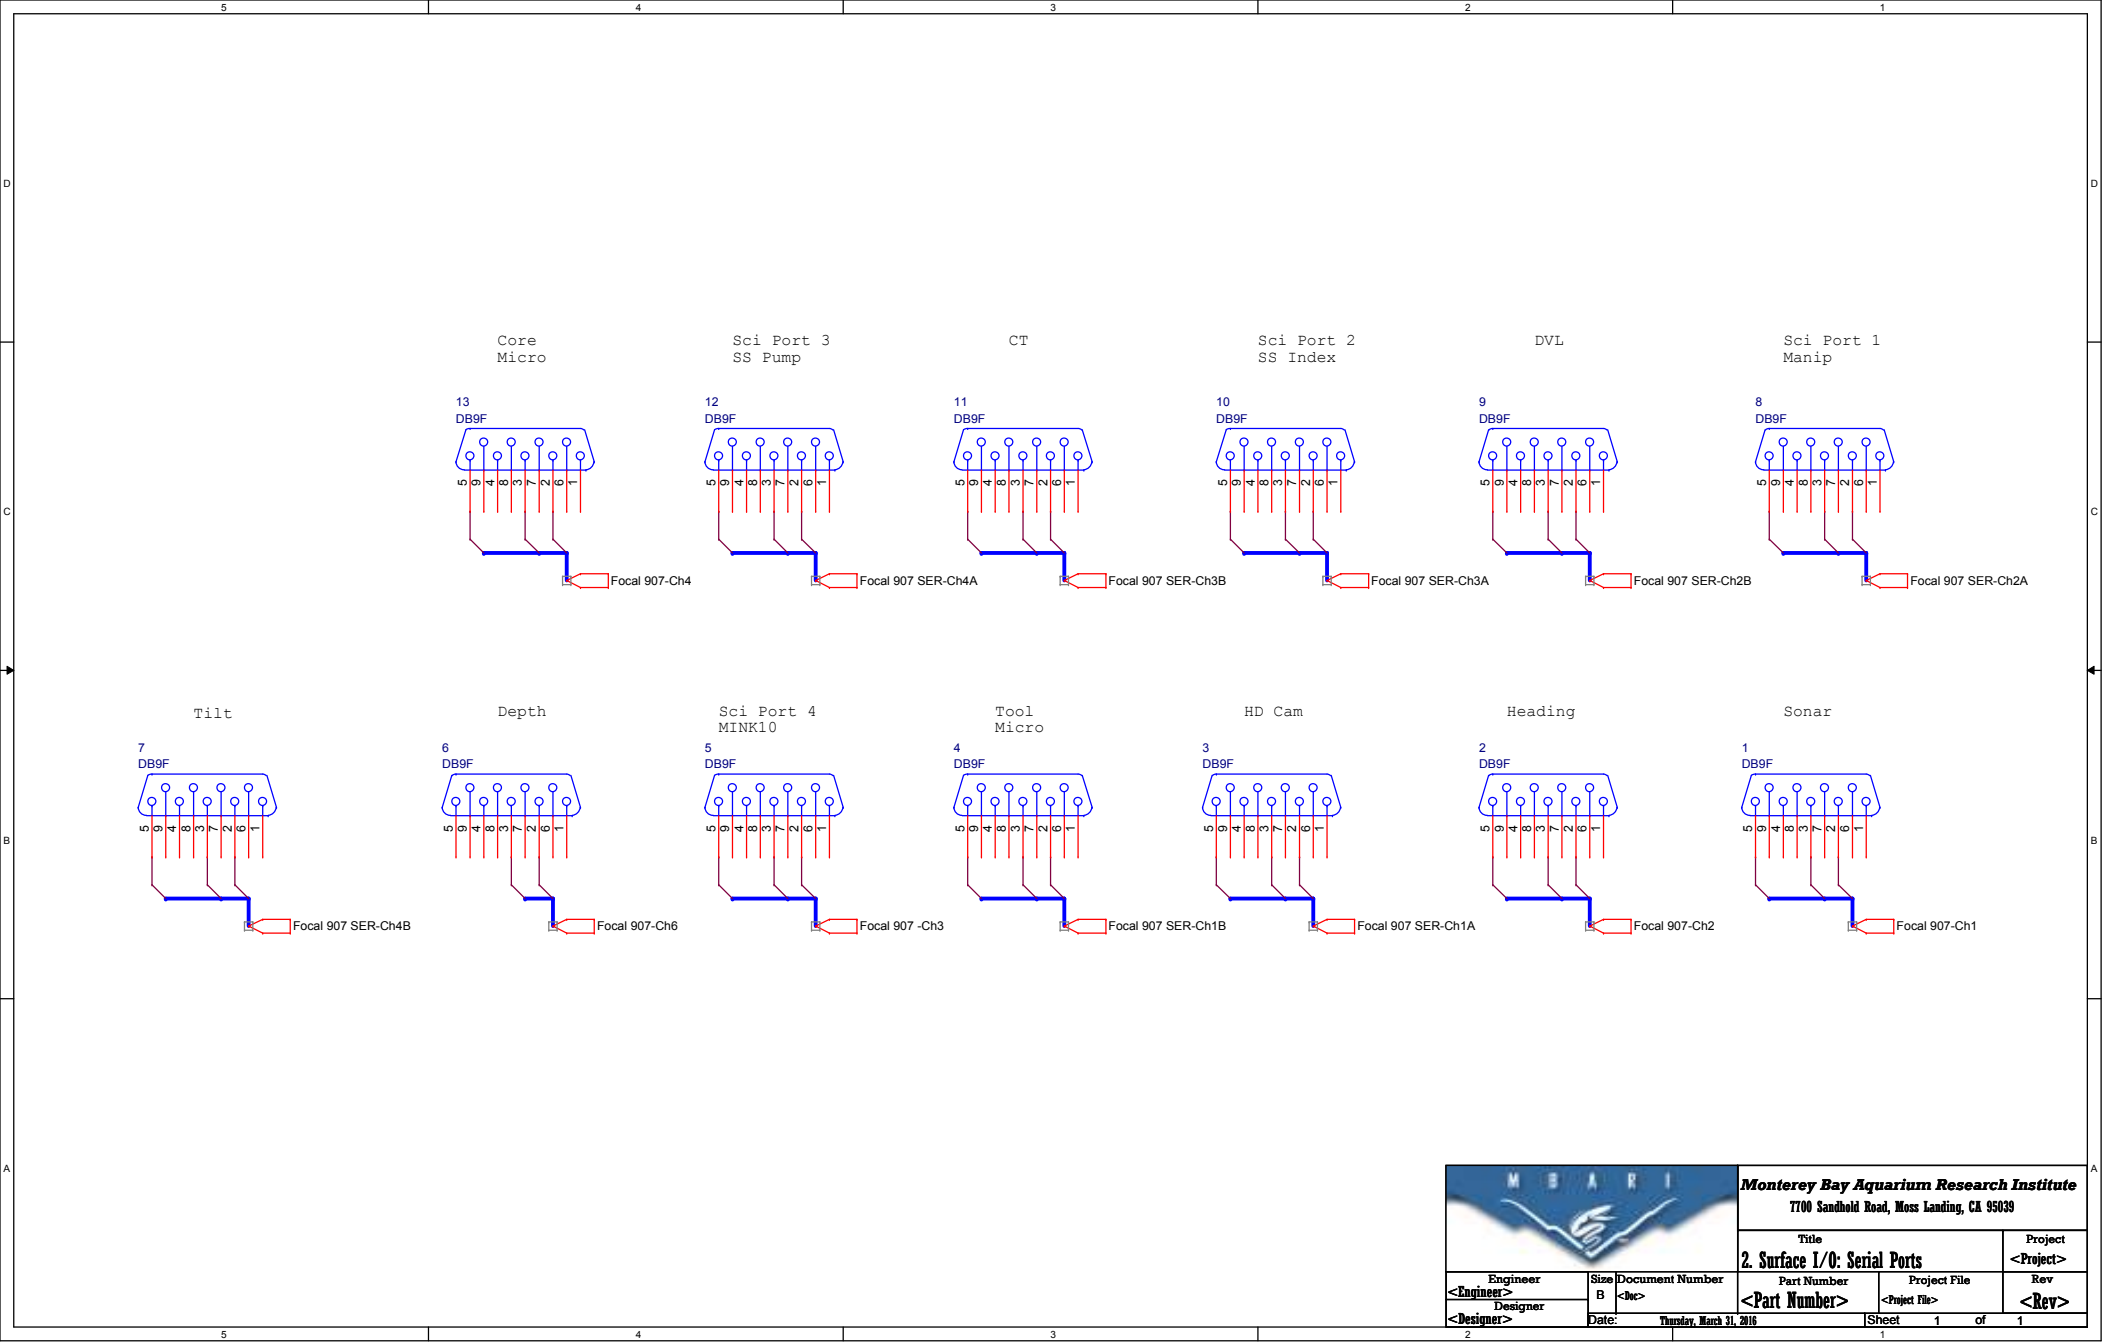

Monterey Bay Aquarium Research Institute 7700 Sandhold Road, Moss Landing, CA 95039			
Title		Project	
2. Surface I/O: Serial Ports		<Project>	
Part Number	Project File		Rev
<Part Number>	<Project File>		<Rev>
Engineer	Size	Document Number	
<Engineer>	B	<Doc>	
Designer	Date:	Thursday, March 31, 2016	
<Designer>			
Sheet		1	of 1