


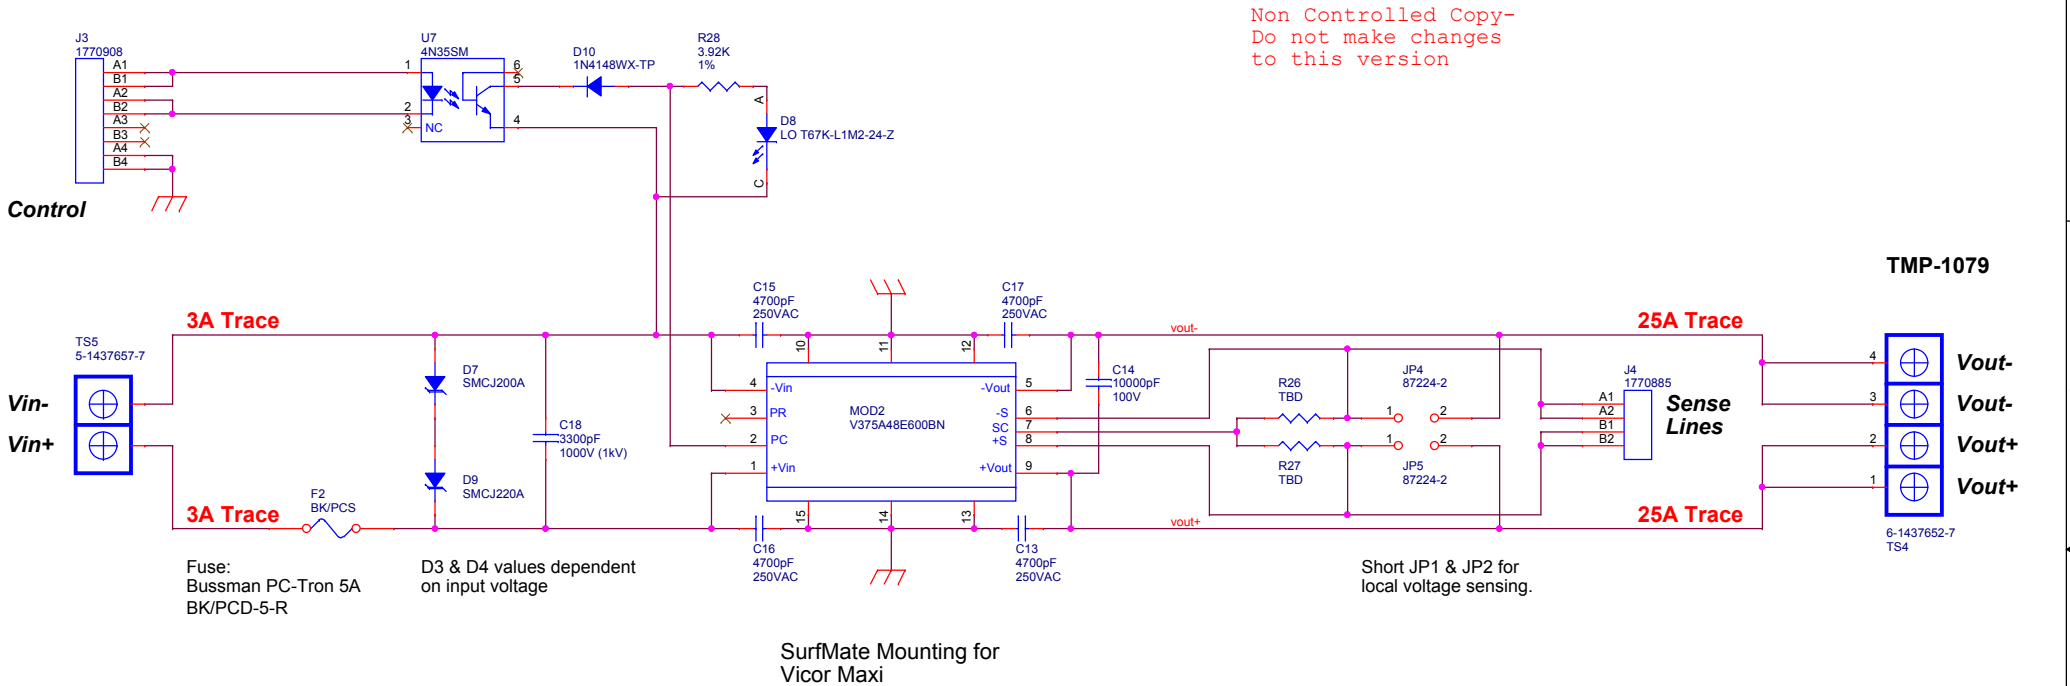

		Monterey Bay Aquarium Research Institute 7700 Sandhold Road, Moss Landing, CA 95039	
Title		Project	
MiniROV: Vicor Maxi Carrier Board (1-board)		Project	
Engineer	Size	Document Number	Rev
<Engineer>	B	<Doc>	<Rev>
Designer	Part Number	Project File	Rev
<Designer>	<Part Number>	<Project File>	<Rev>
Date: Thursday, March 31, 2016		Sheet	1 of 1