


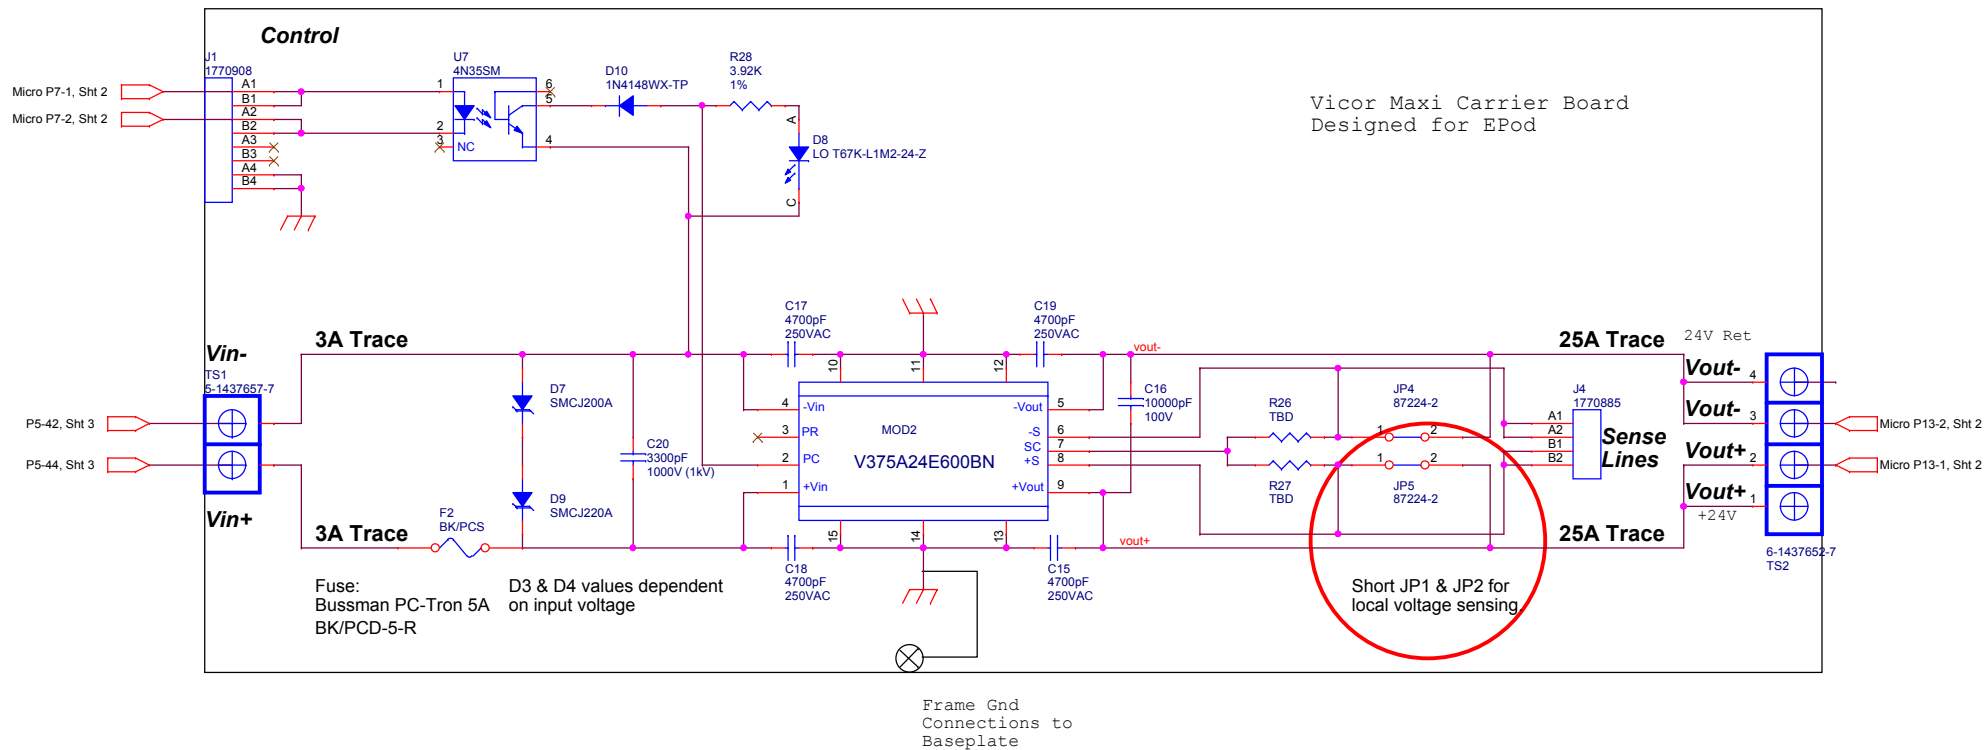

		Monterey Bay Aquarium Research Institute 7700 Sandhold Road, Moss Landing, CA 95039	
		Title 4. Tool (Box: Vicor)	
Engineer <Engineer>	Size B	Document Number <Doc>	Project <Project>
Designer <Designer>	Date: Tuesday, March 15, 2016	Part Number <Part Number>	Project File <Project File>
		Rev <Rev>	Sheet 1 of 1