


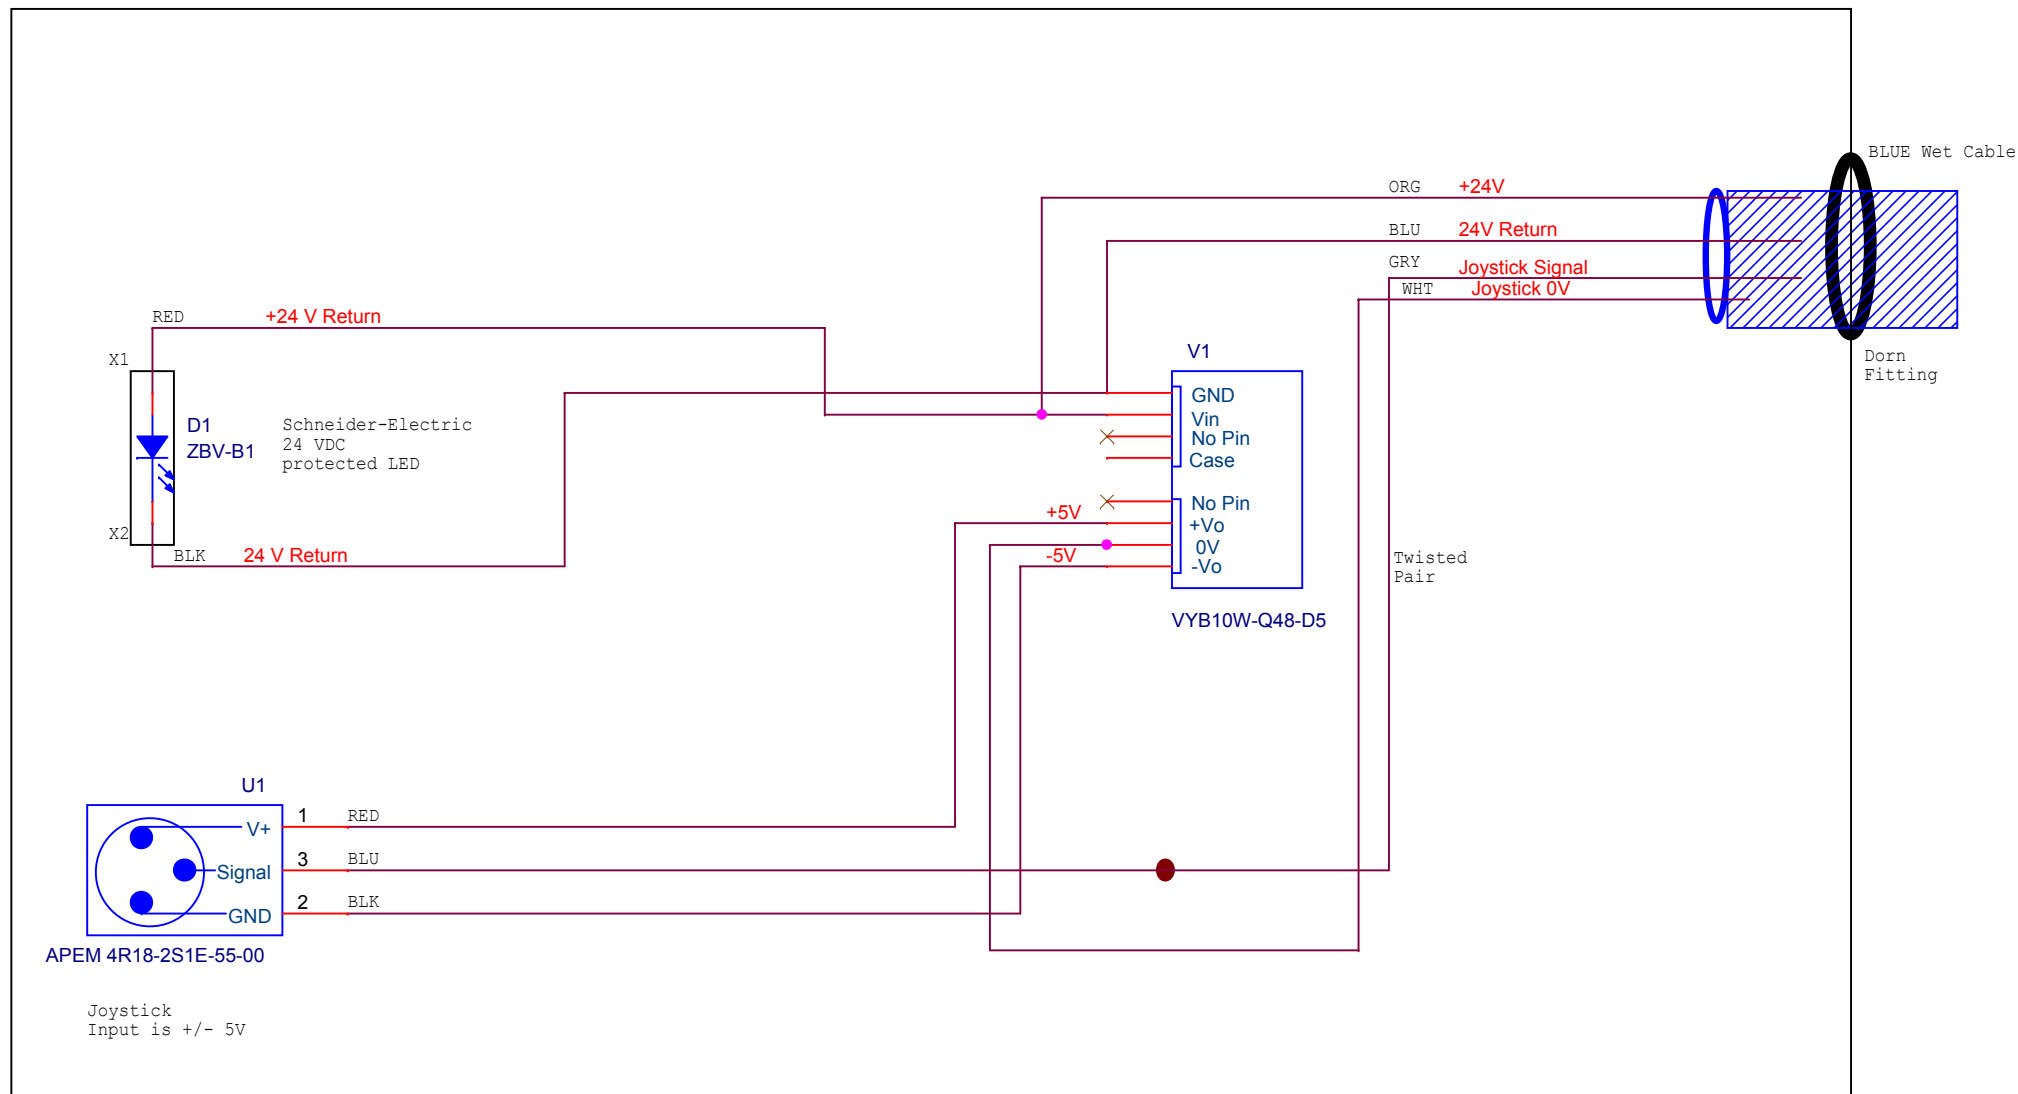

Monterey Bay Aquarium Research Institute
 7700 Sandhold Road, Moss Landing, CA 95039

Title
 MiniROV Winch: Joystick control

Engineer <Engineer>	Size A	Document Number <Doc>	Layout File <Layout File>	Rev <Rev>
Layout <Layout>	Date:	Thursday, March 31, 2016	Sheet 1 of 1	