


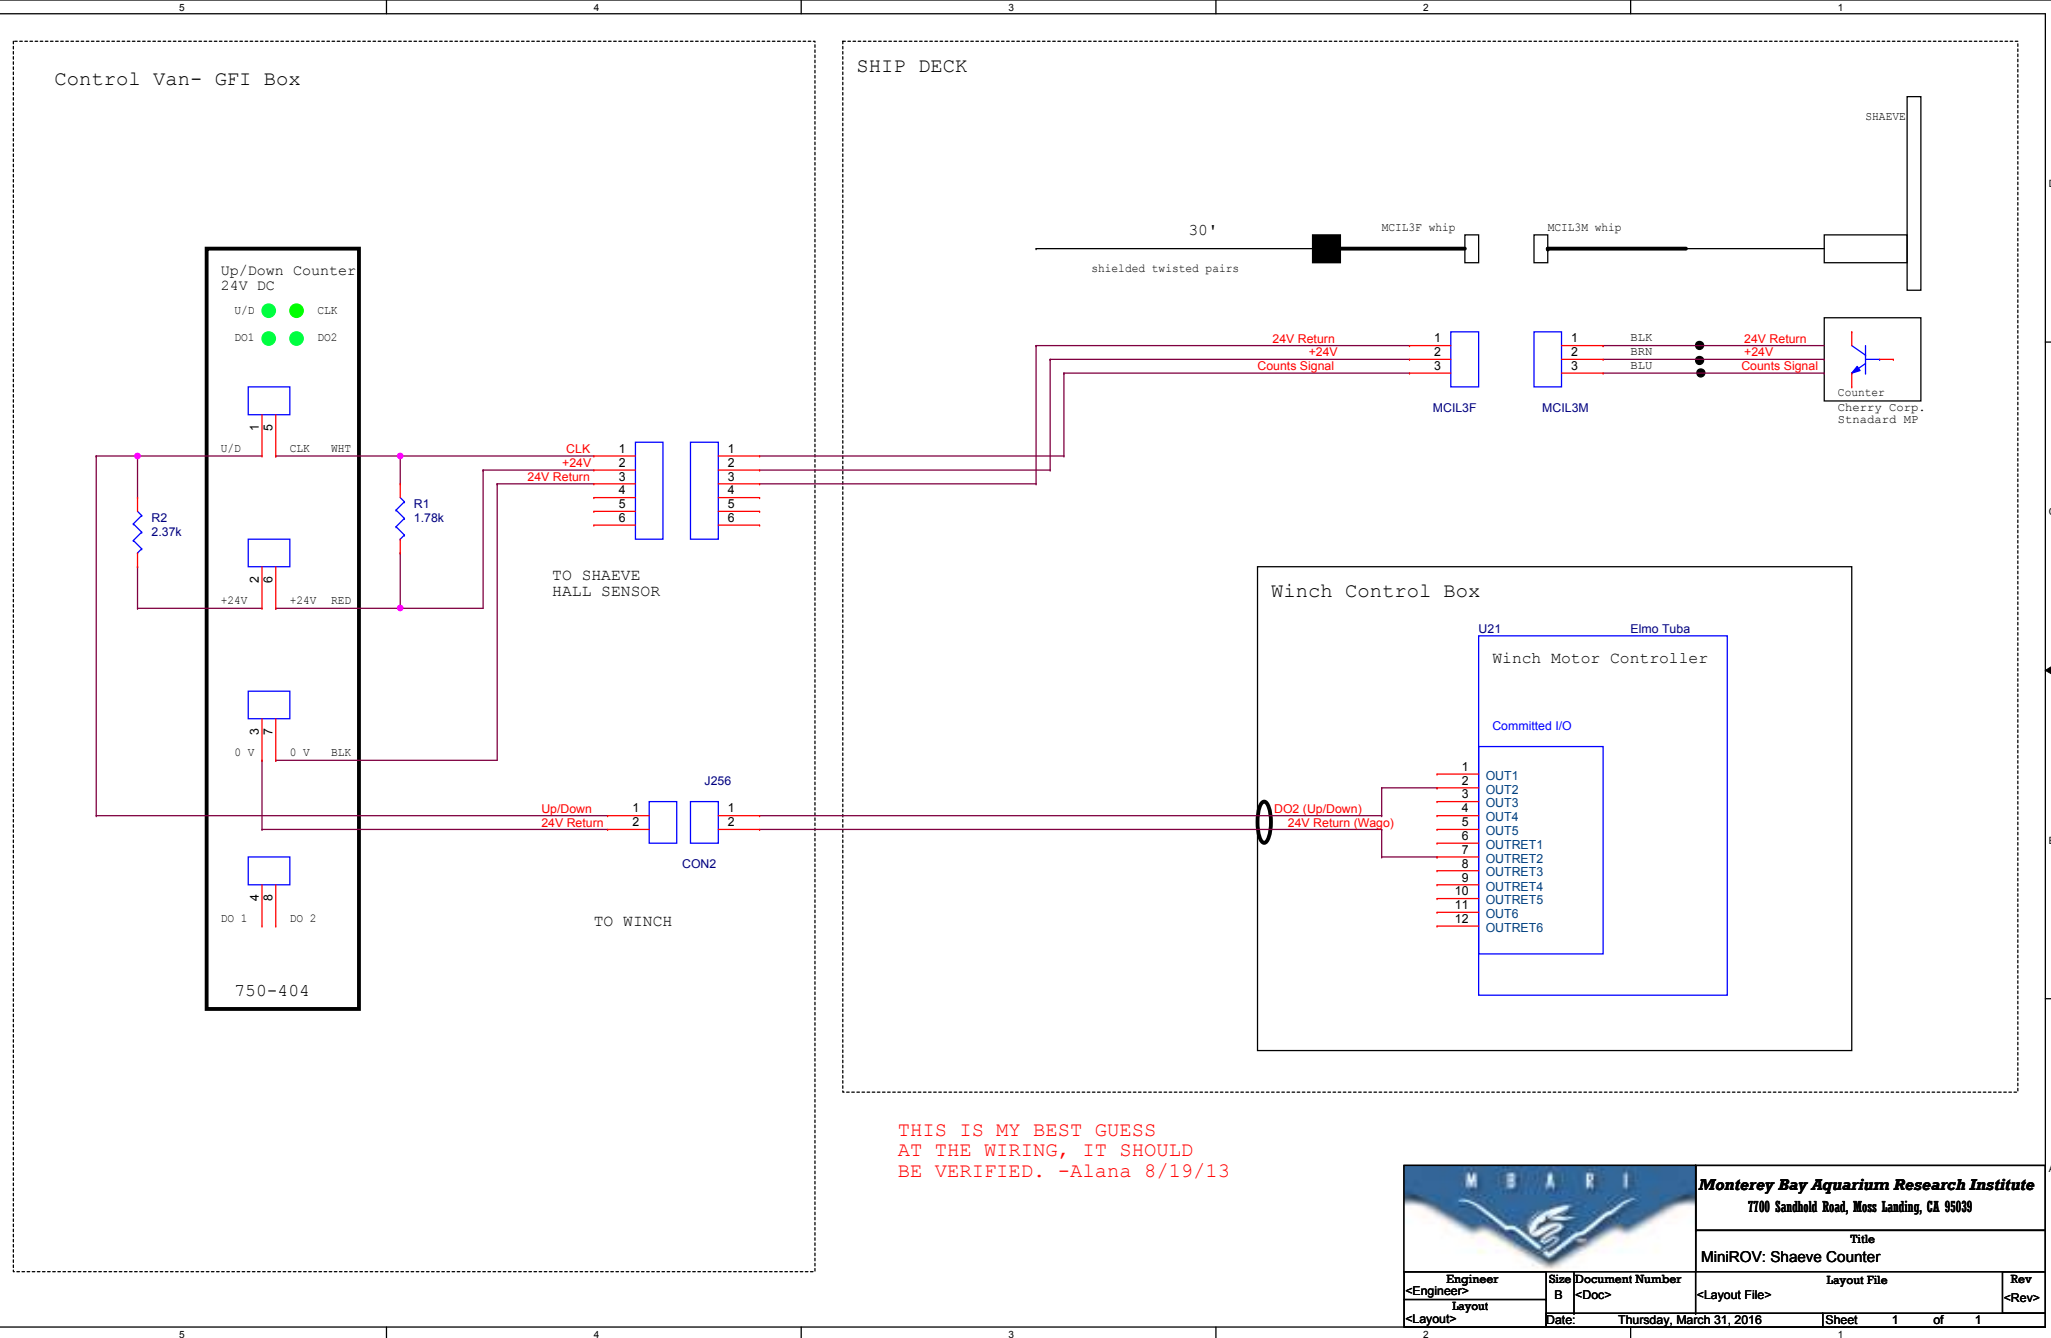

Monterey Bay Aquarium Research Institute
7700 Sandhold Road, Moss Landing, CA 95039

	Title
	MiniROV: Shaeve Counter

Engineer <Engineer>	Size B	Document Number <Doc>	Layout File <Layout File>	Rev <Rev>
Layout <Layout>	Date:	Thursday, March 31, 2016	Sheet 1 of 1	