


E5

E5

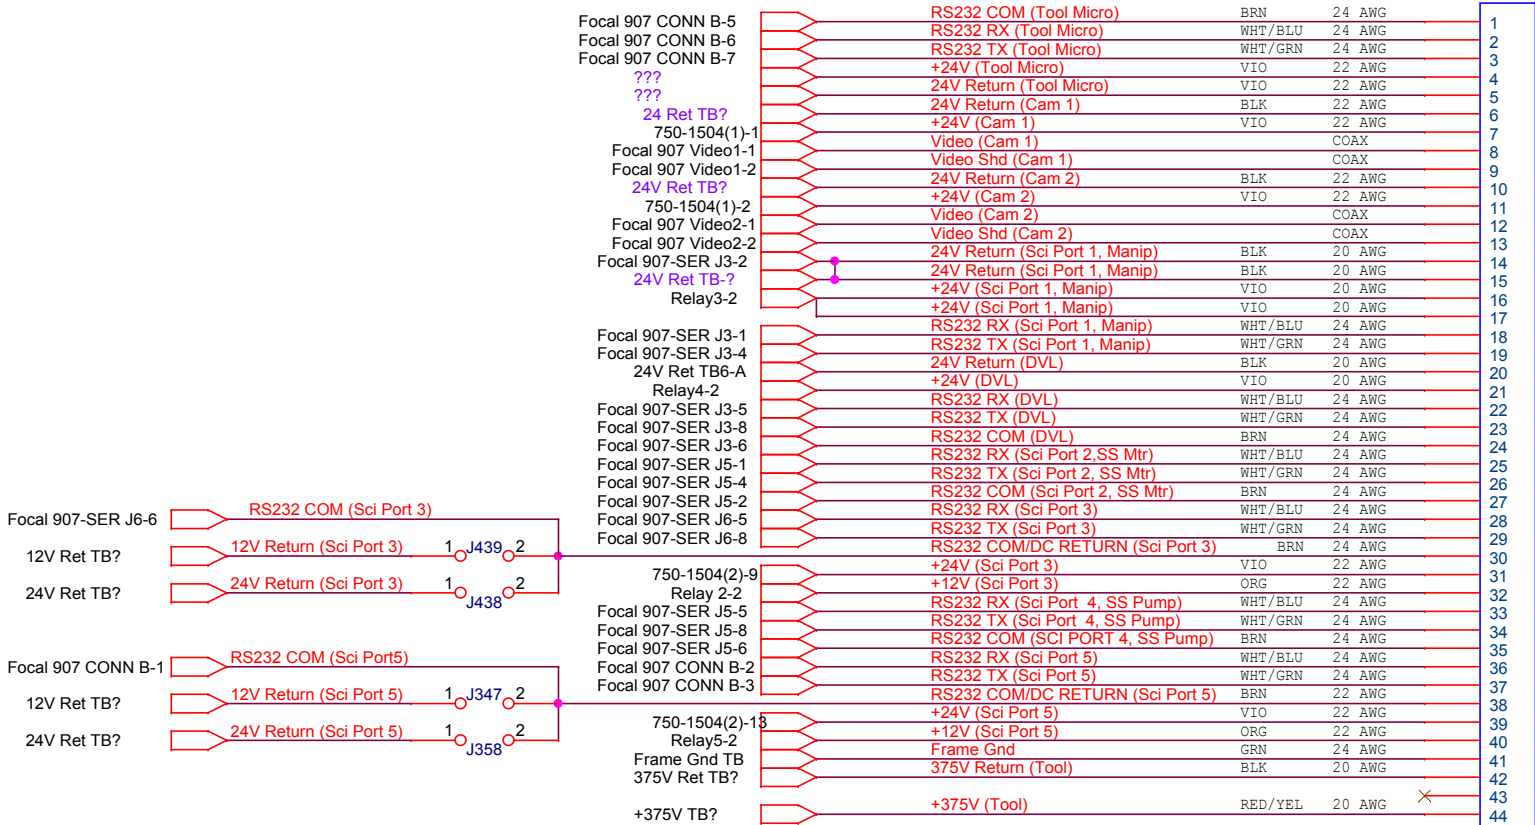

TO TOOL SLED
J-BOX

MINO-44-FCR-PBOF