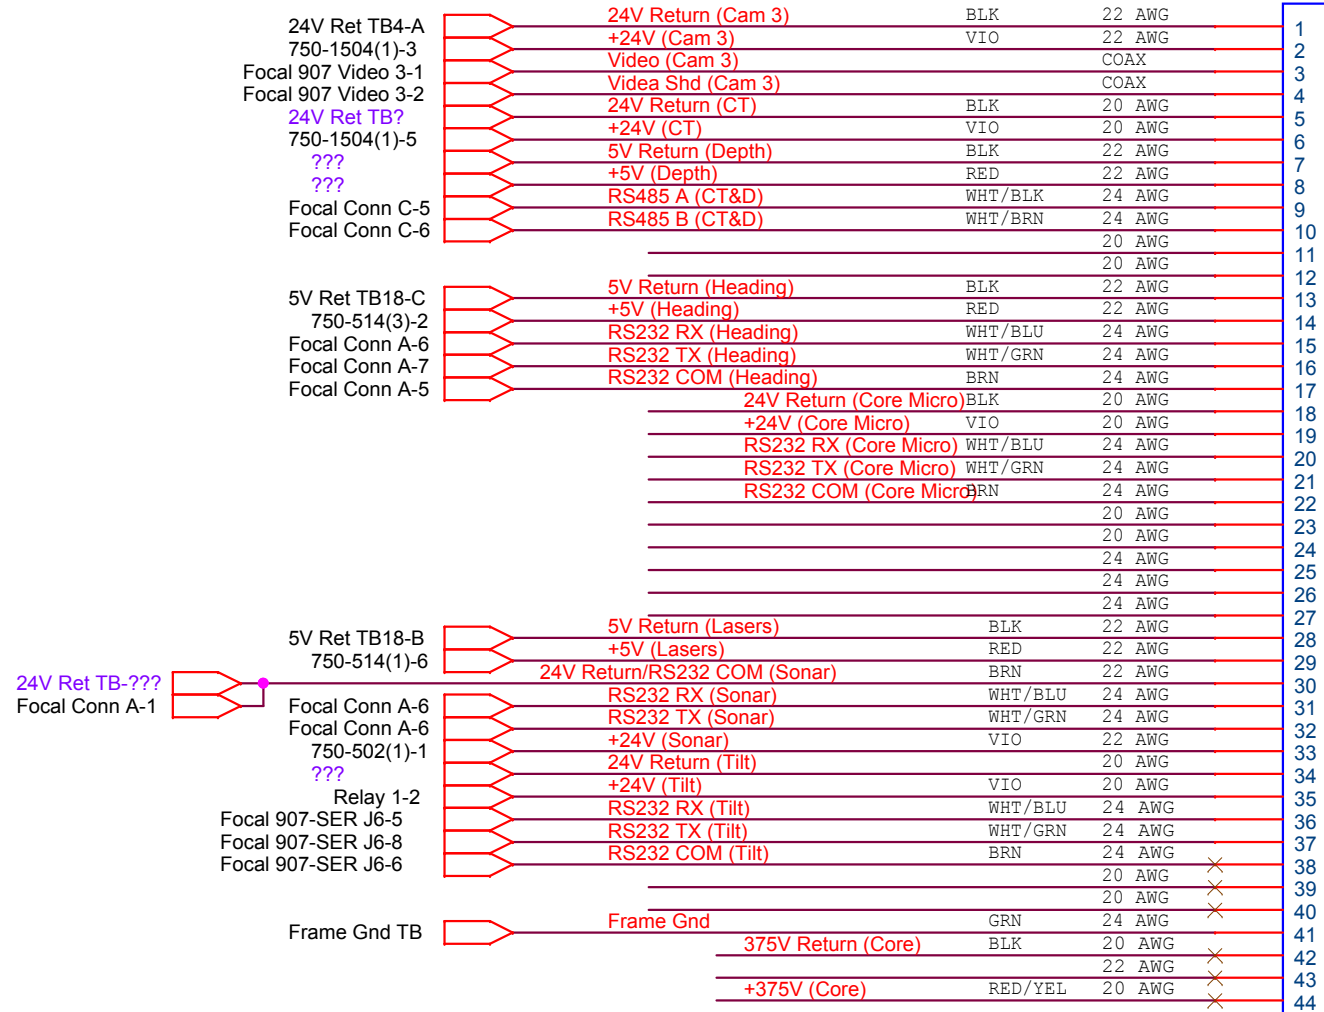


E4

E4

TO CORE
J-BOX

MINO-44-FCR-PBOF