


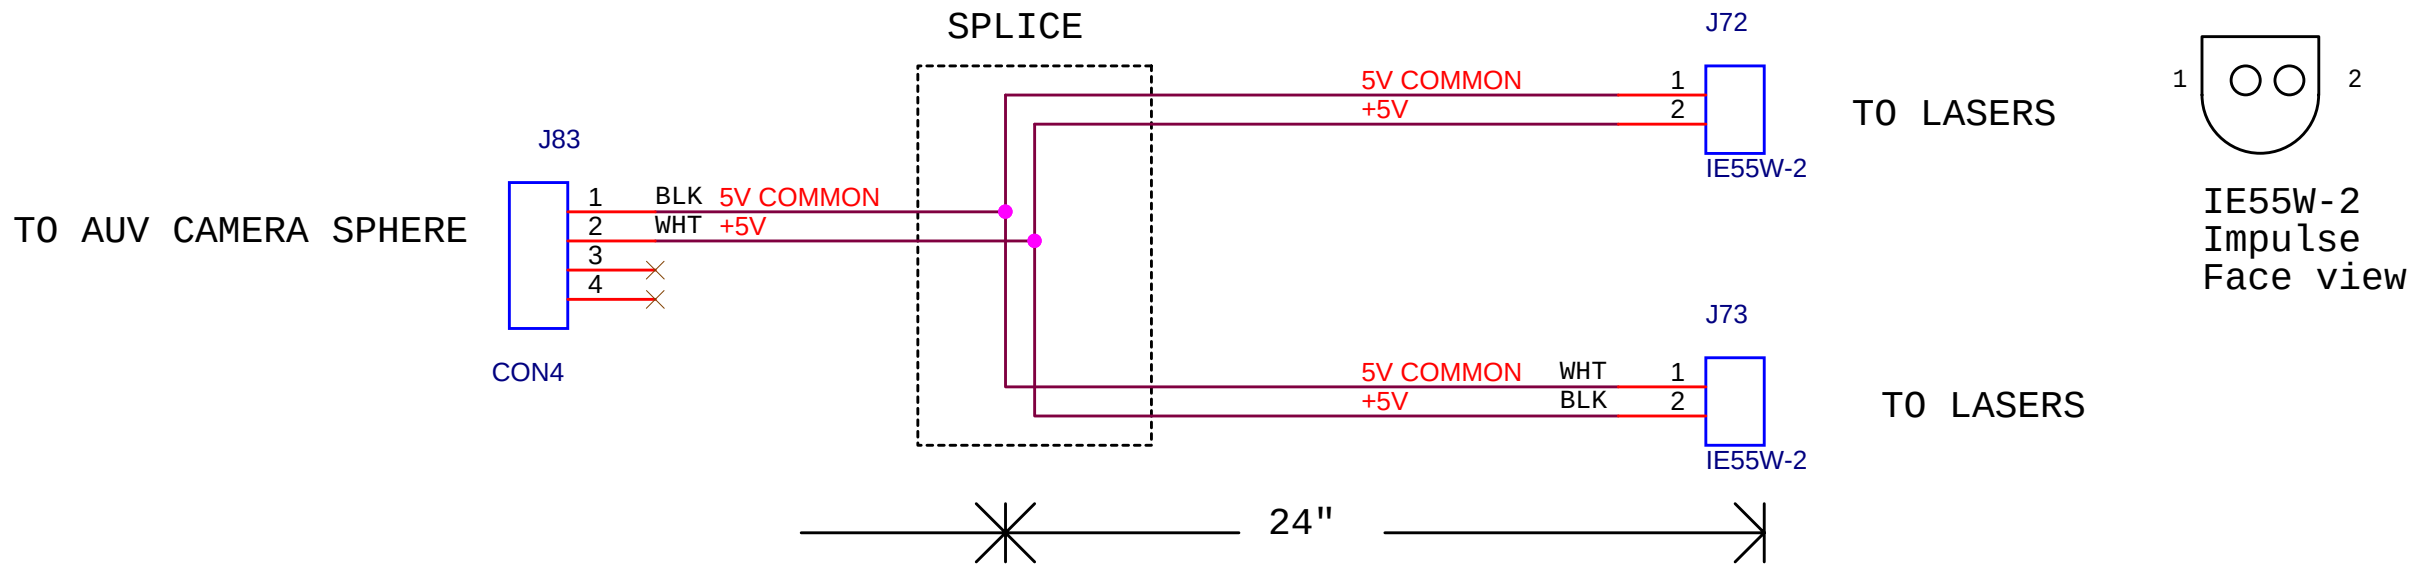

Title		
BIAUV: Lasers Cable		
Size A	Document Number <Doc>	Rev 1.0.0
Date:	Tuesday, September 11, 2012	Sheet 1 of 1