


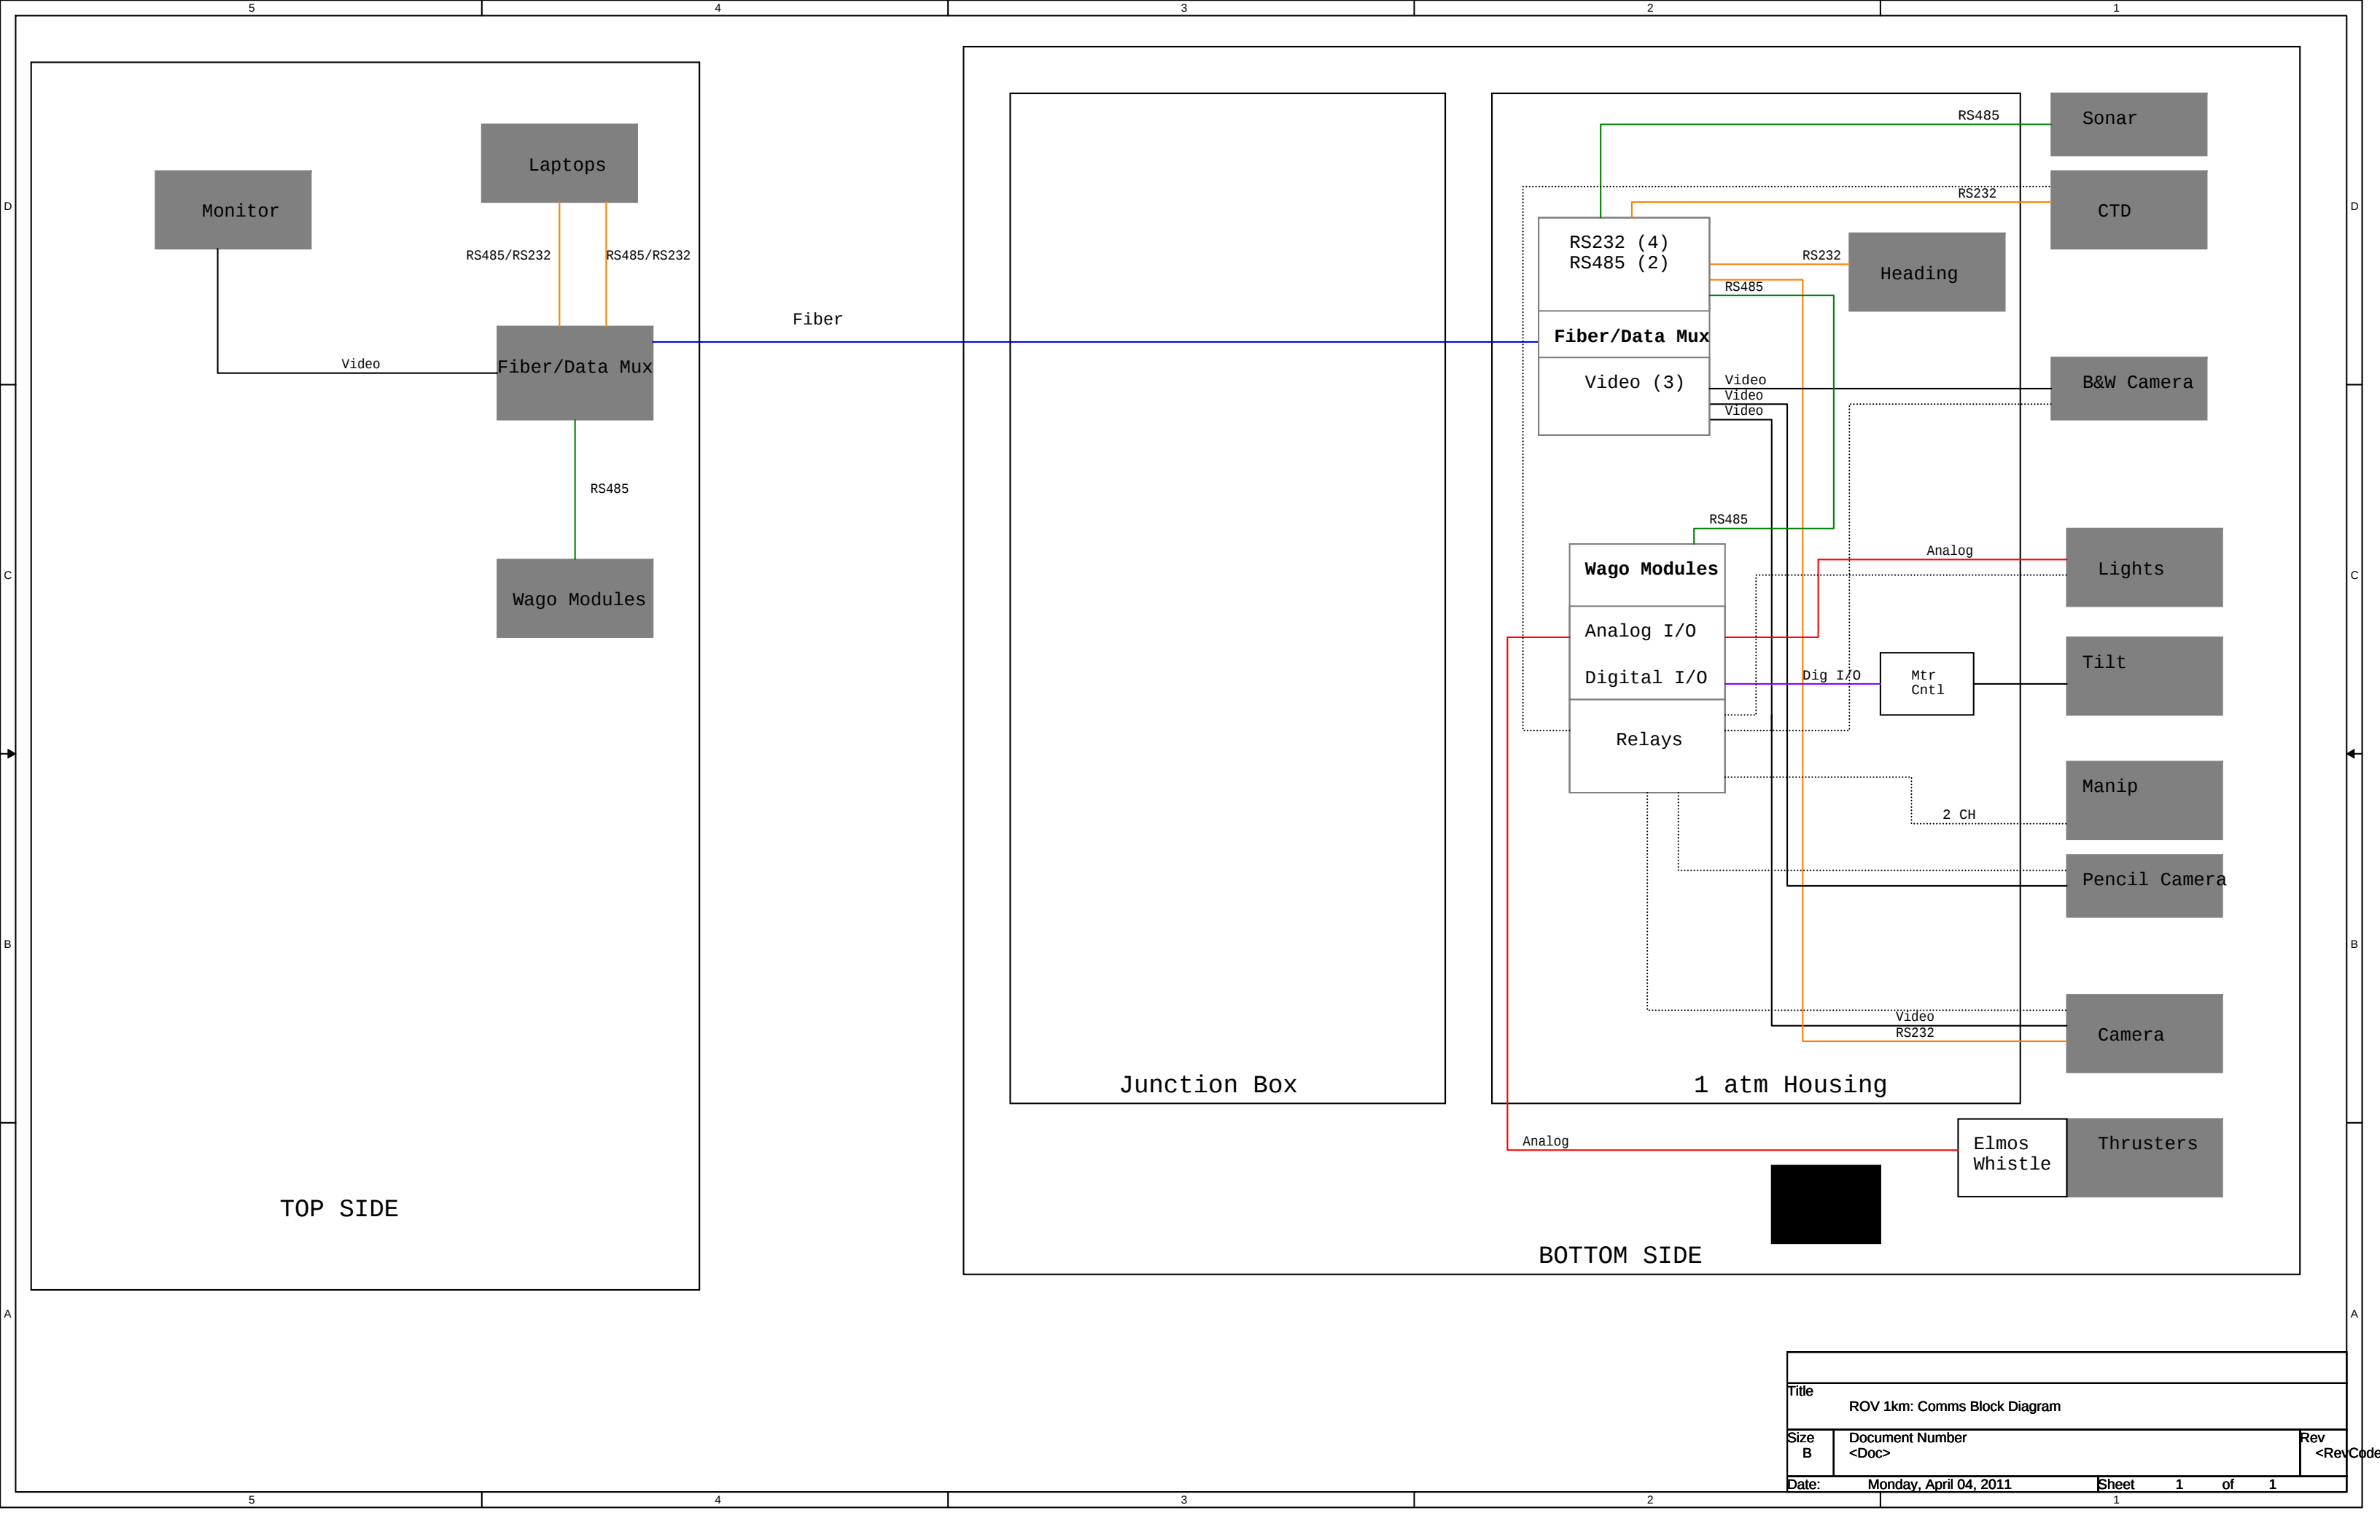

Title			
ROV 1km: Comms Block Diagram			
Size	Document Number		Rev
B	<Doc>		<RevCode>
Date:	Monday, April 04, 2011	Sheet	1 of 1