


Ship Providing

MBARI Providing

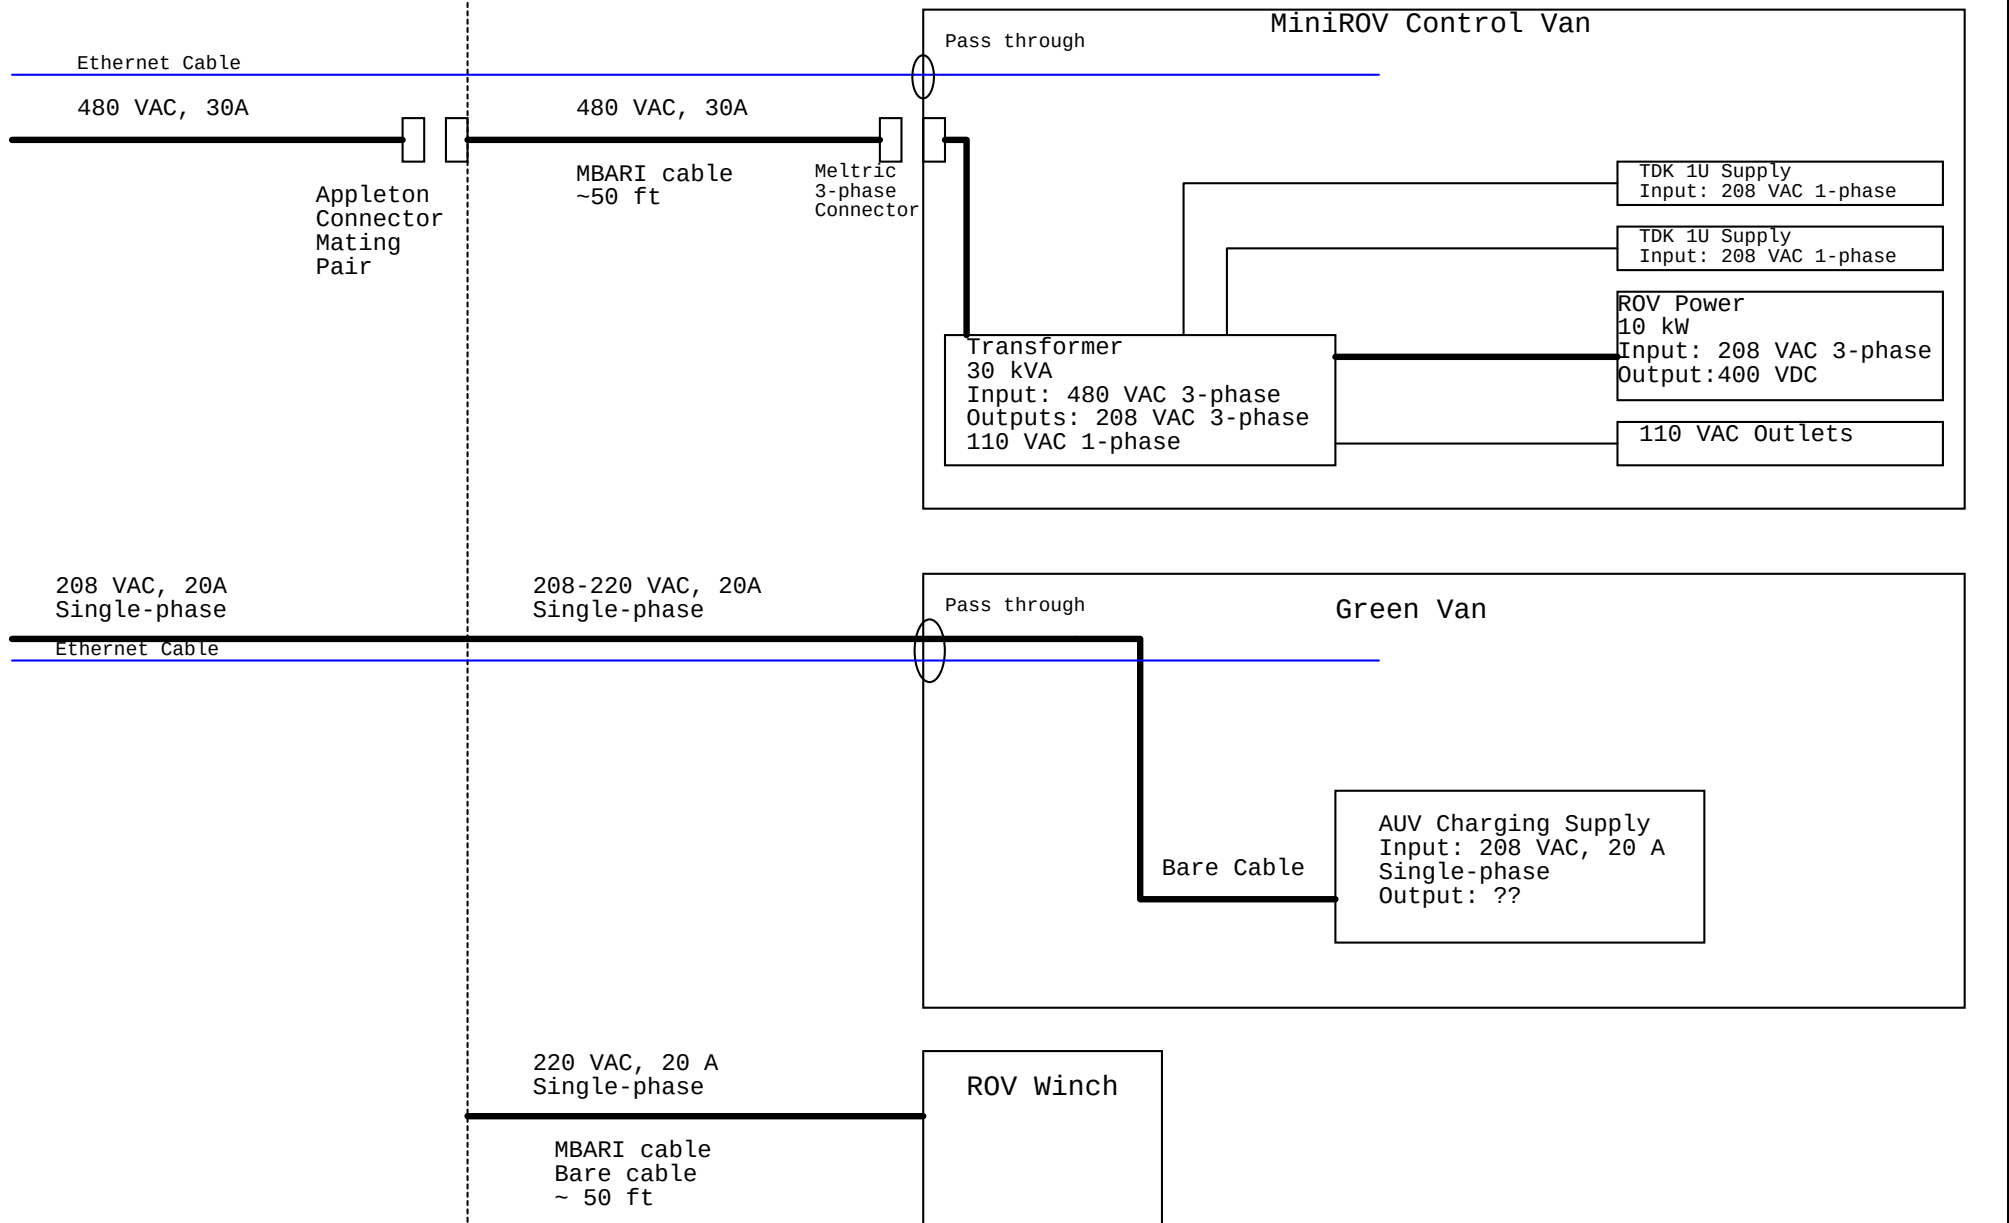

Title		
MiniROV: Laurier Deck Electrical Layout		
Size A	Document Number <Doc>	Rev 1.0.0
Date:	Friday, May 24, 2013	Sheet 1 of 1