


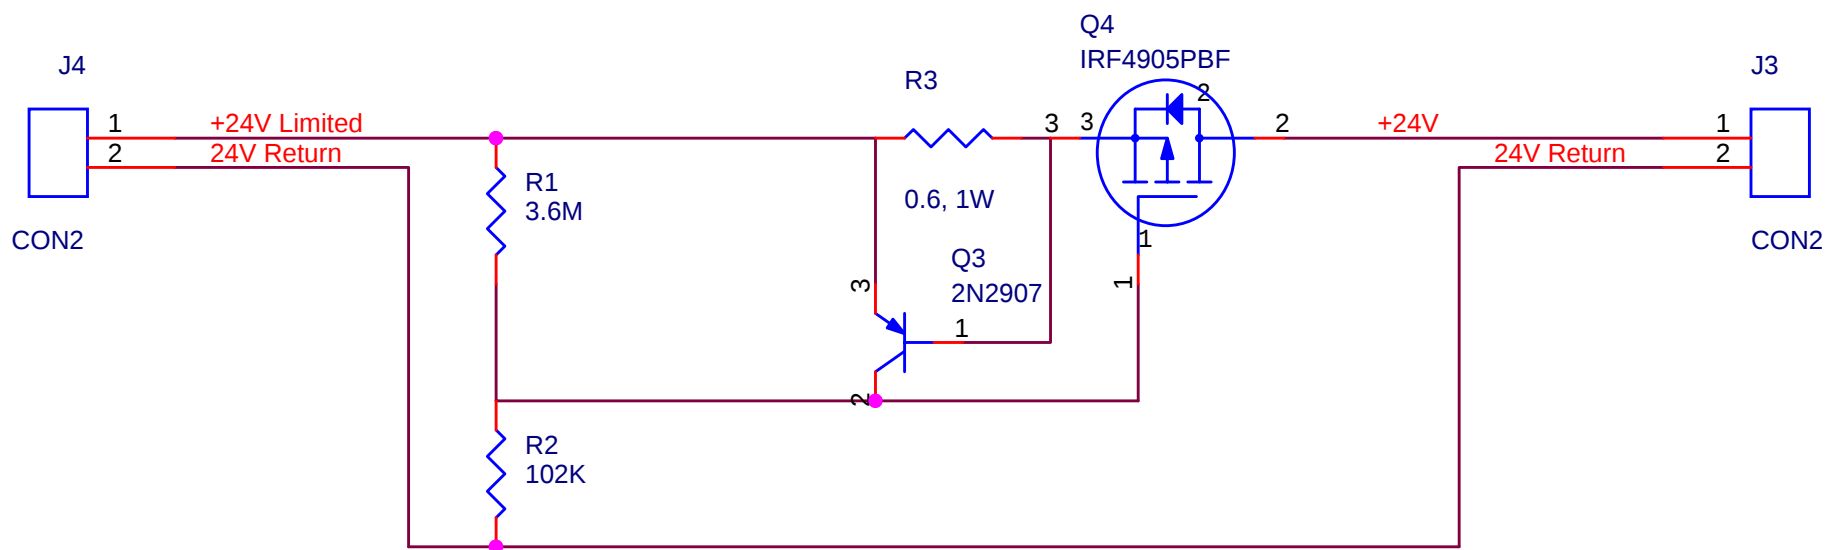

Title			
<Title>			
Size	Document Number		Rev
A	<Doc>		<RevCode>
Date:	Tuesday, September 11, 2012	Sheet	1 of 1