


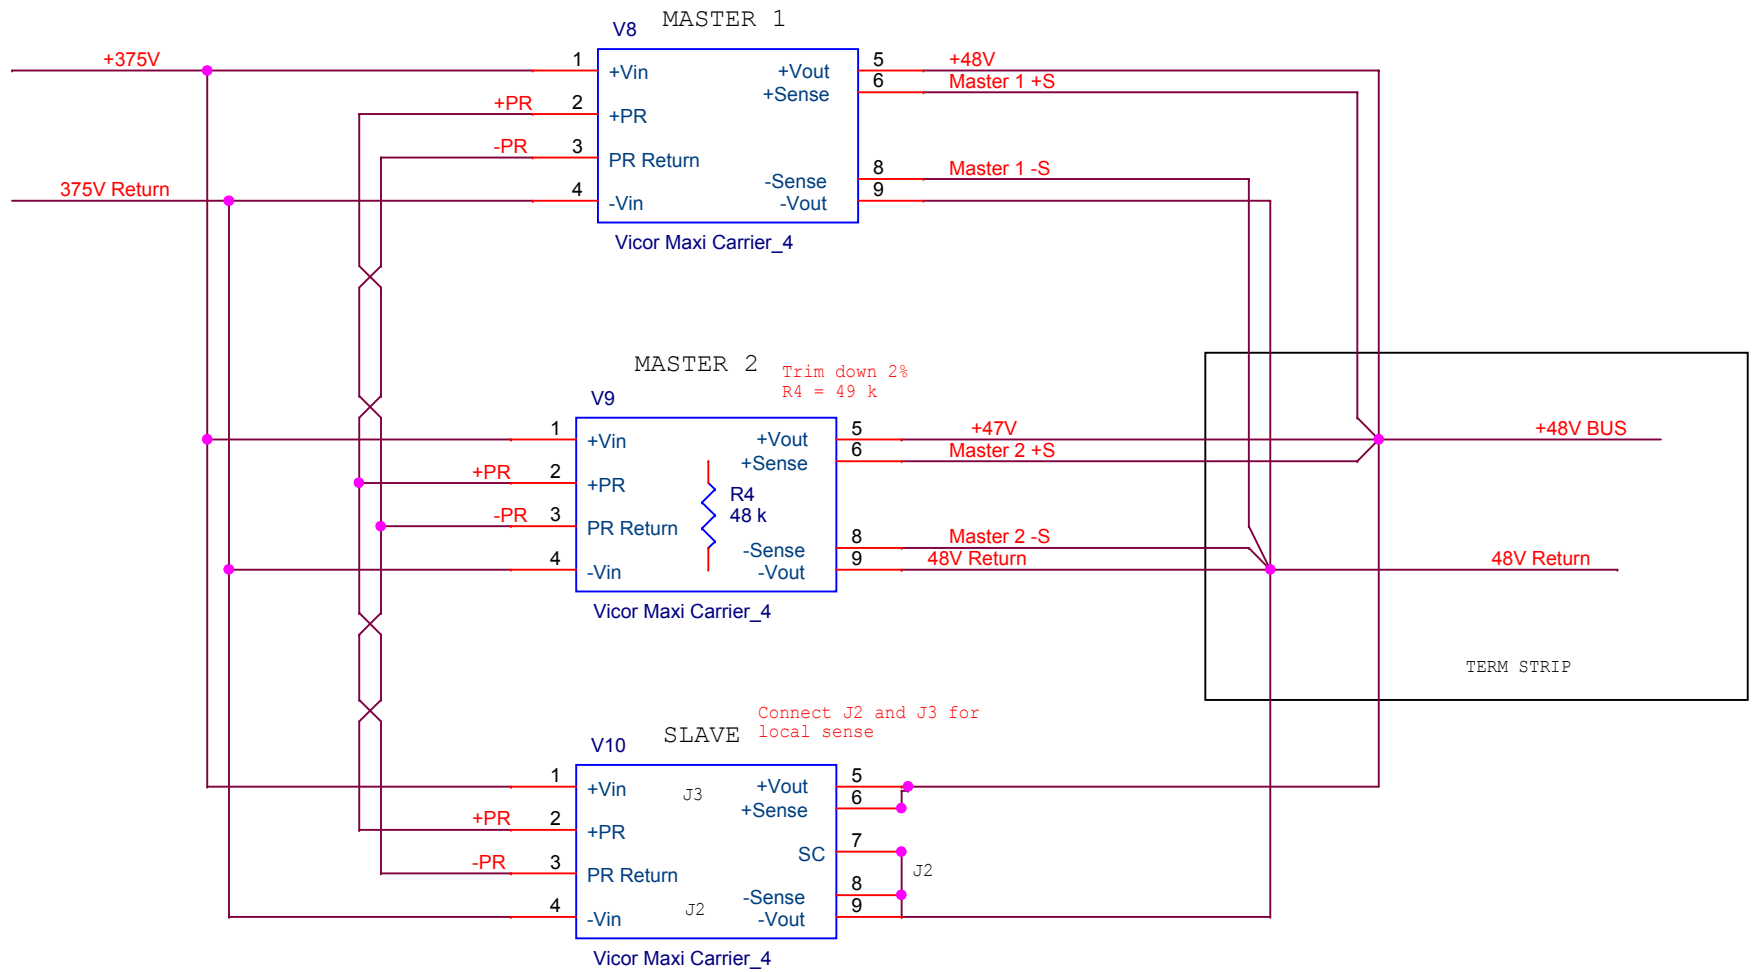

THIS IS A BLOCK DIAGRAM
 SHOWING PARALLEL
 ARCHITECTURE FOR VICORS
 CHECK SCHEMATIC FOR GREATER DETAIL

Alana Sherman, MBARI		
Title		
Mini ROV: Vicor Parallel Configuration		
Size	Document Number	Rev
A	<Doc>	<RevCo
Date:	Thursday, September 05, 2013	Sheet 1 of 1