


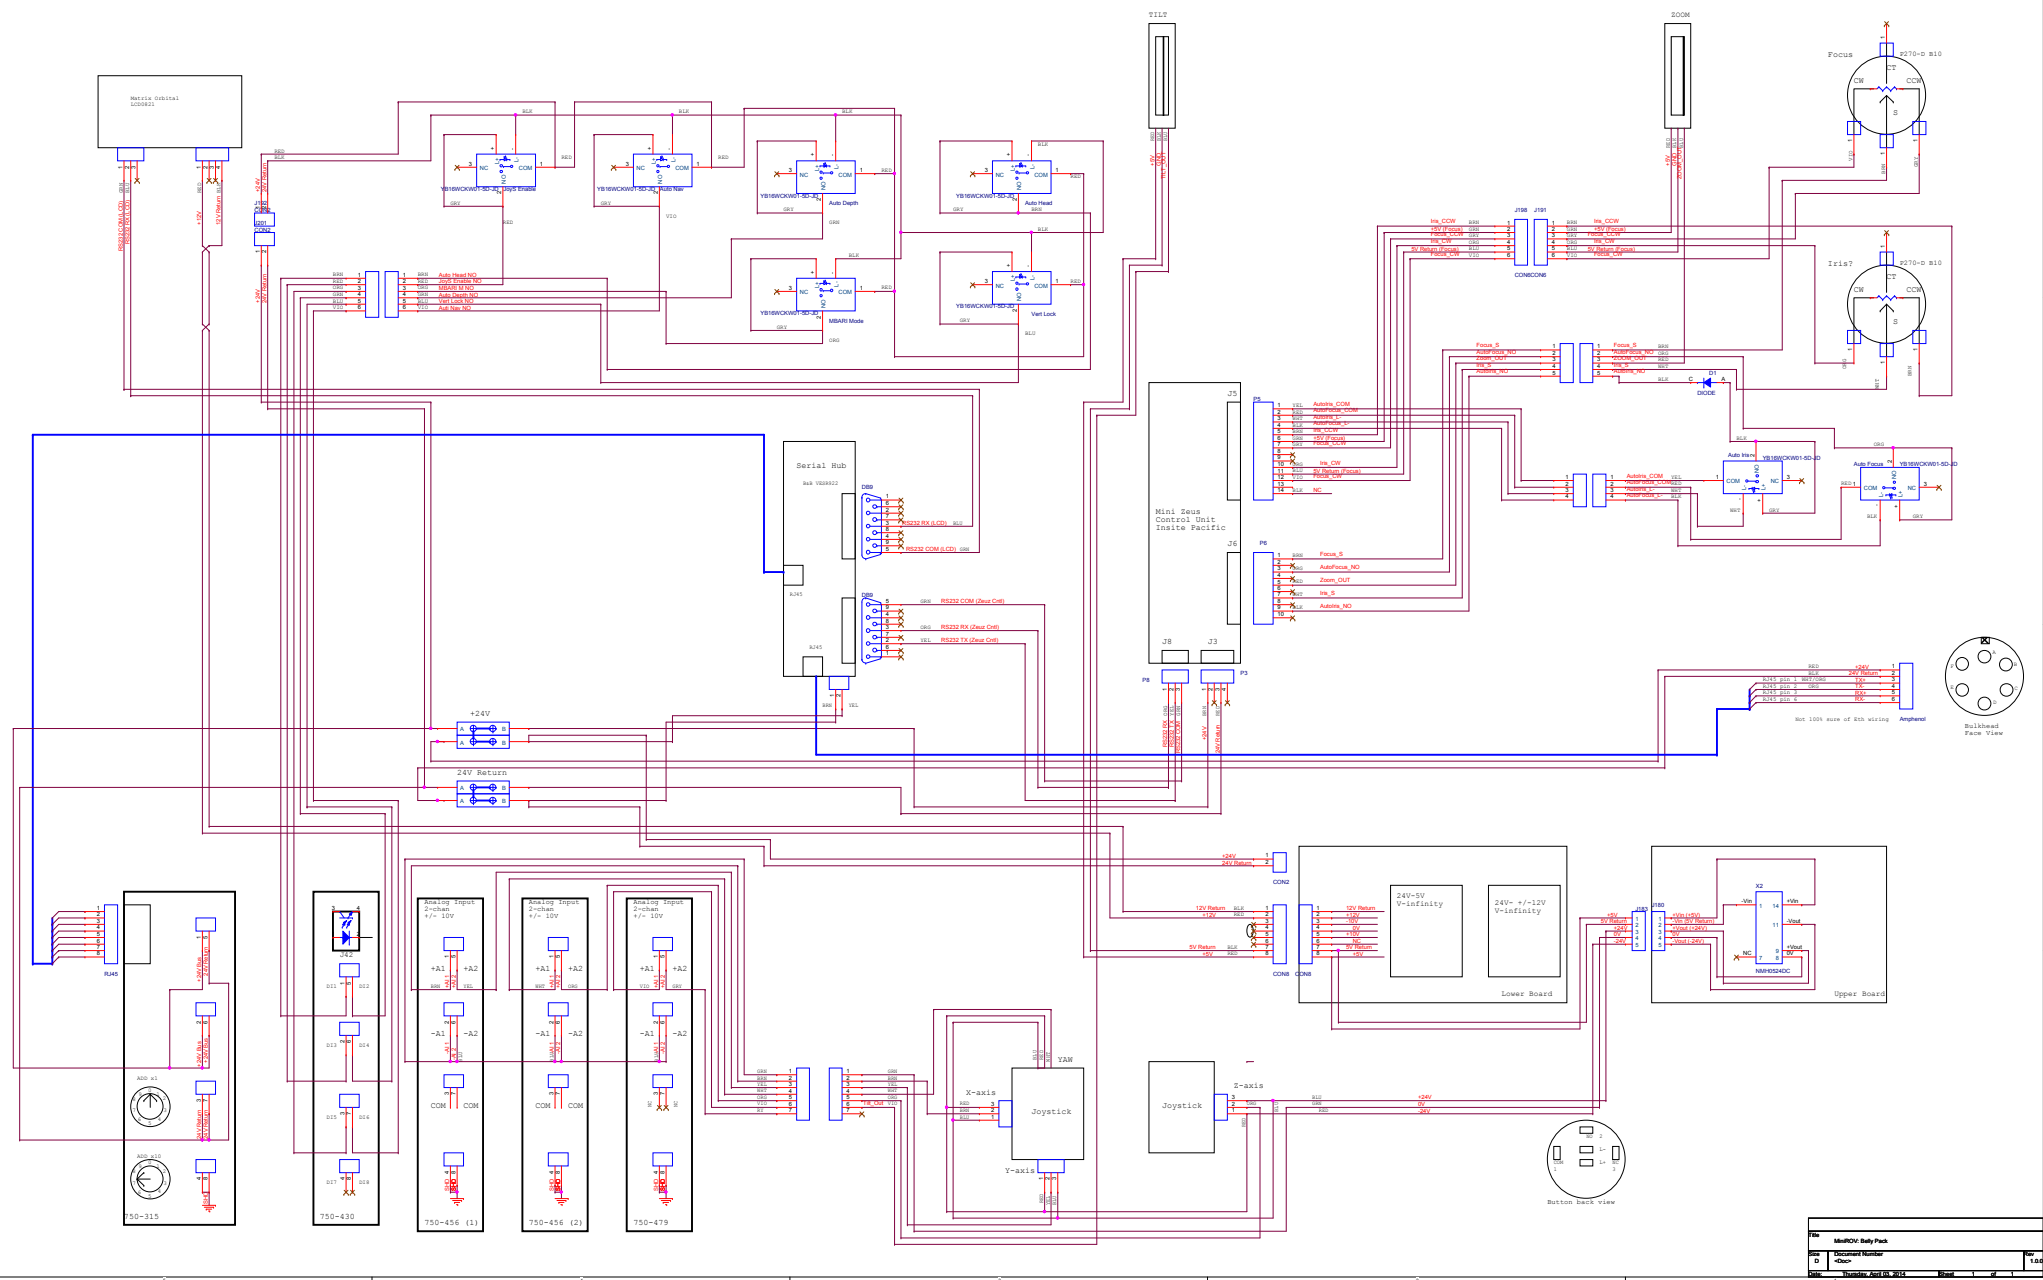

File MiniROV: Belly Pack			
Size 0	Document Number "Doc"	Rev 1.0.0	
Date:	Thursday, April 03, 2014	Sheet	1 of 1