


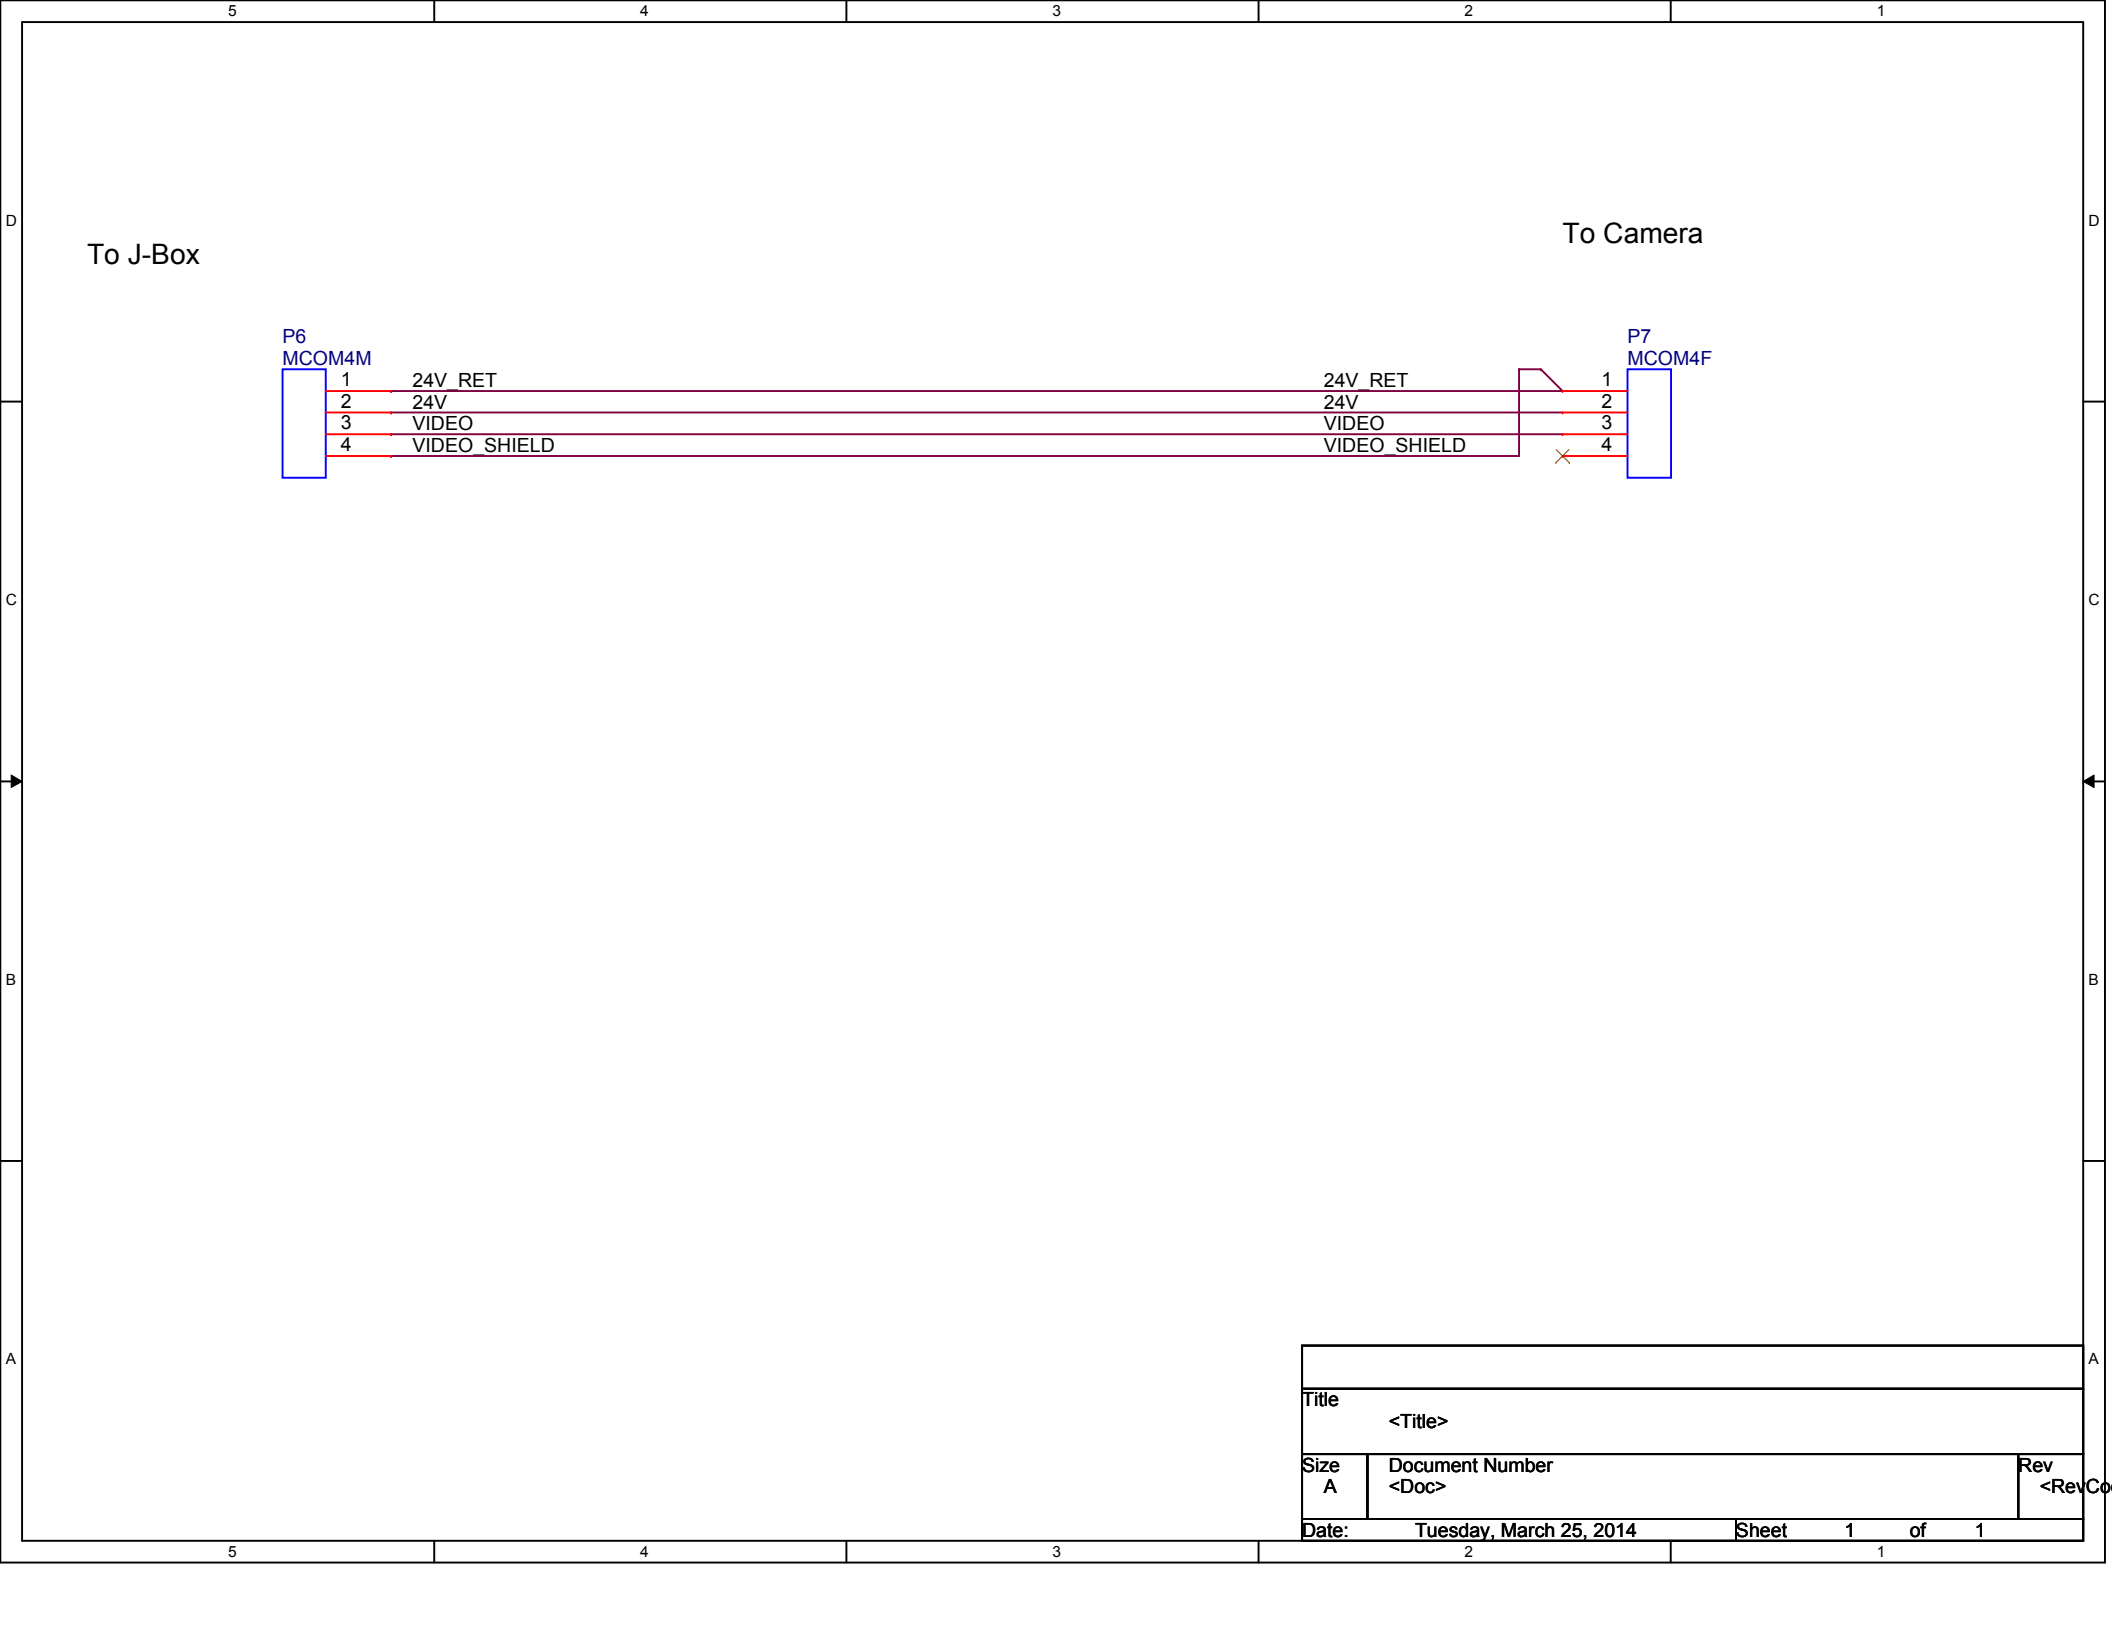

Title		
<Title>		
Size	Document Number	Rev
A	<Doc>	<RevCo
Date: Tuesday, March 25, 2014		
Sheet 1 of 1		