


TO Toolsled
J-box T5

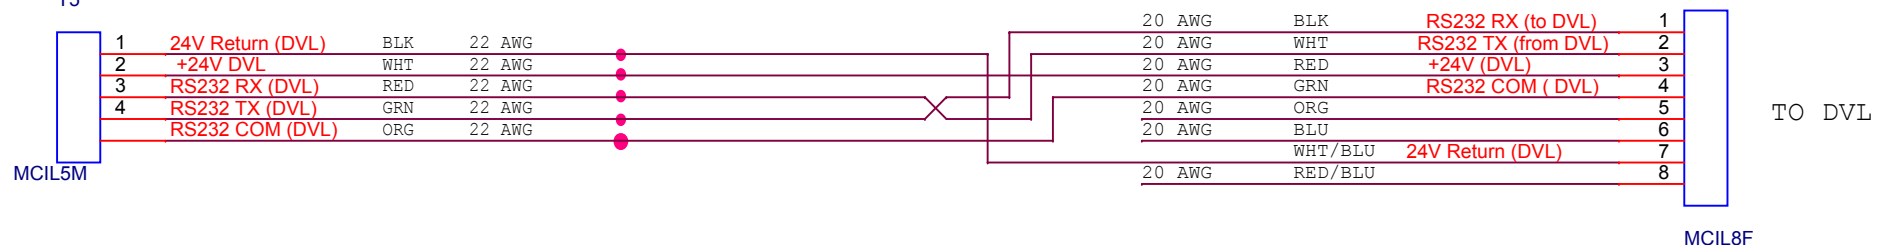

Title		
MiniROV: DVL Cable		
Size	Document Number	Rev
A	<Doc>	<RevCo
Date:	Tuesday, March 25, 2014	Sheet 1 of 1