


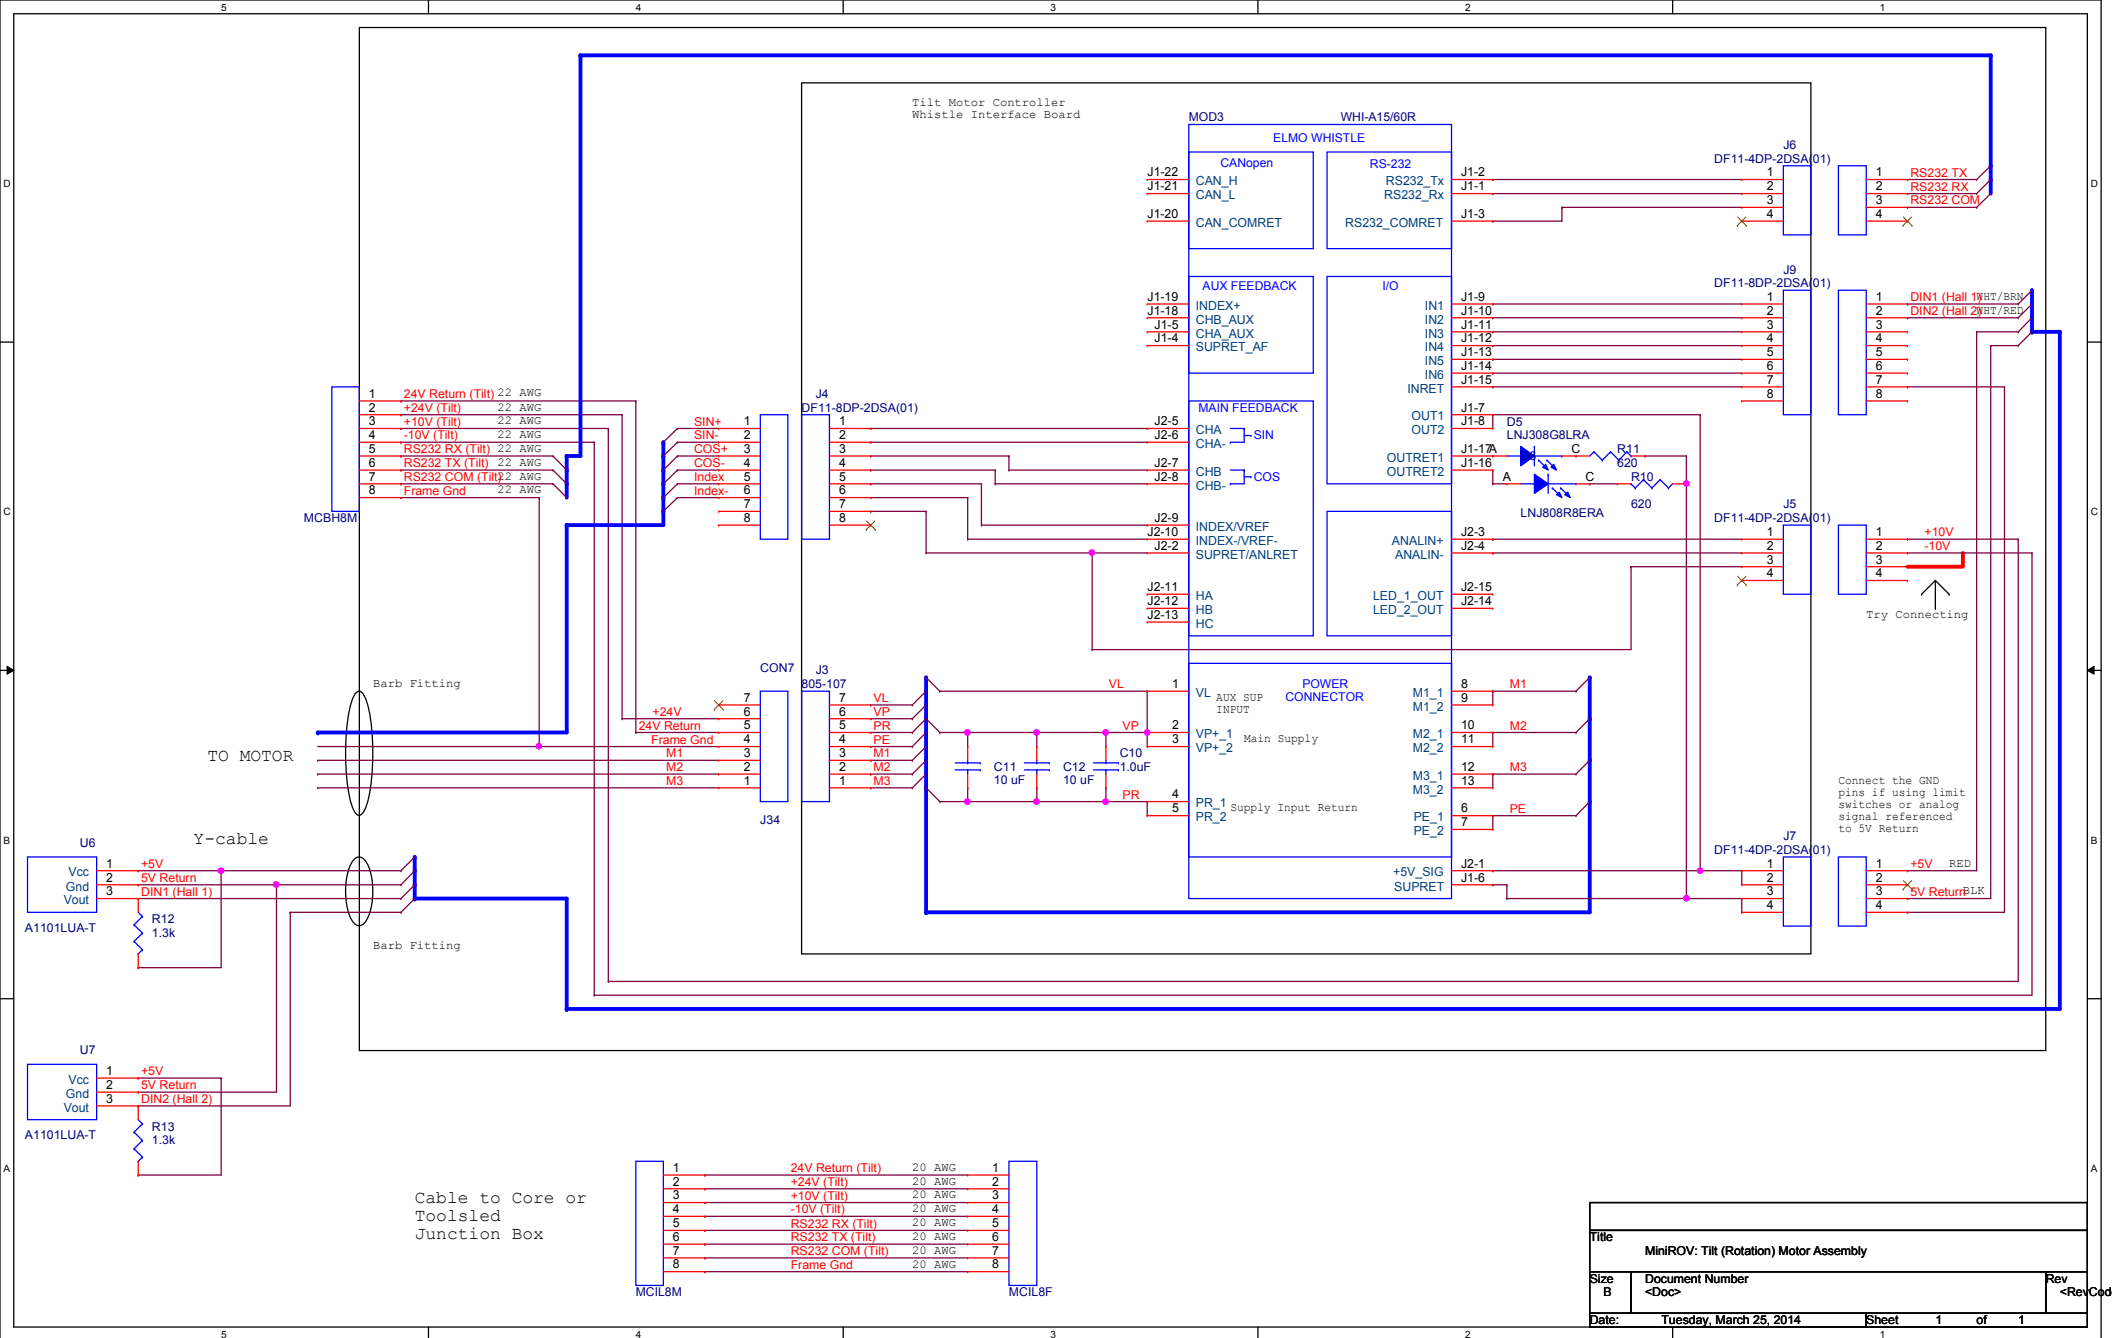

Title		
MiniROV: Tilt (Rotation) Motor Assembly		
Size	Document Number	Rev
B	<Doc>	<RevCod
Date:	Tuesday, March 25, 2014	Sheet 1 of 1