


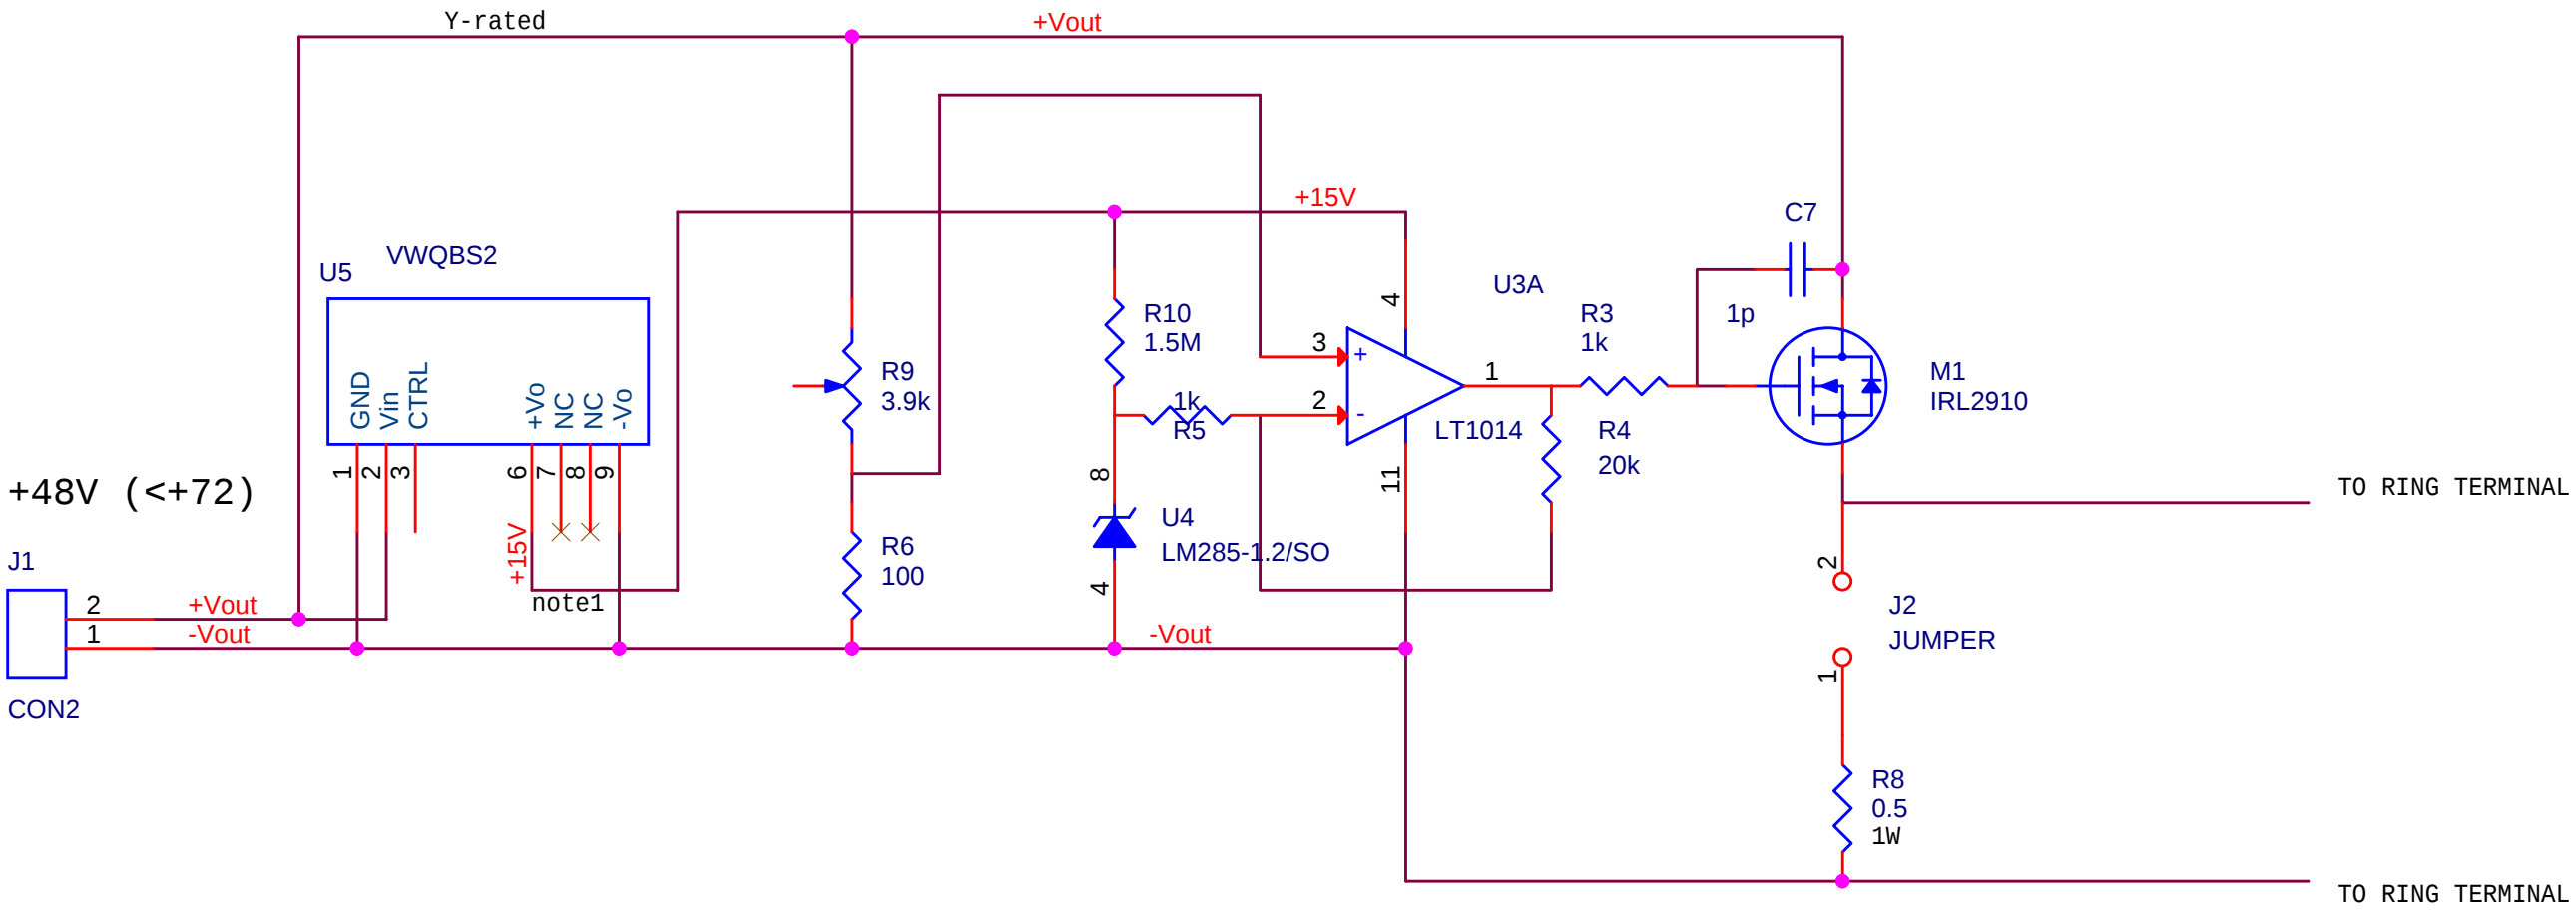

Project #901123

Title		
ROV1K: Regen Test Circuit		
Size	Document Number	Rev
A	<Doc>	<RevCode>
Date:	Tuesday, September 11, 2012	Sheet 1 of 1