


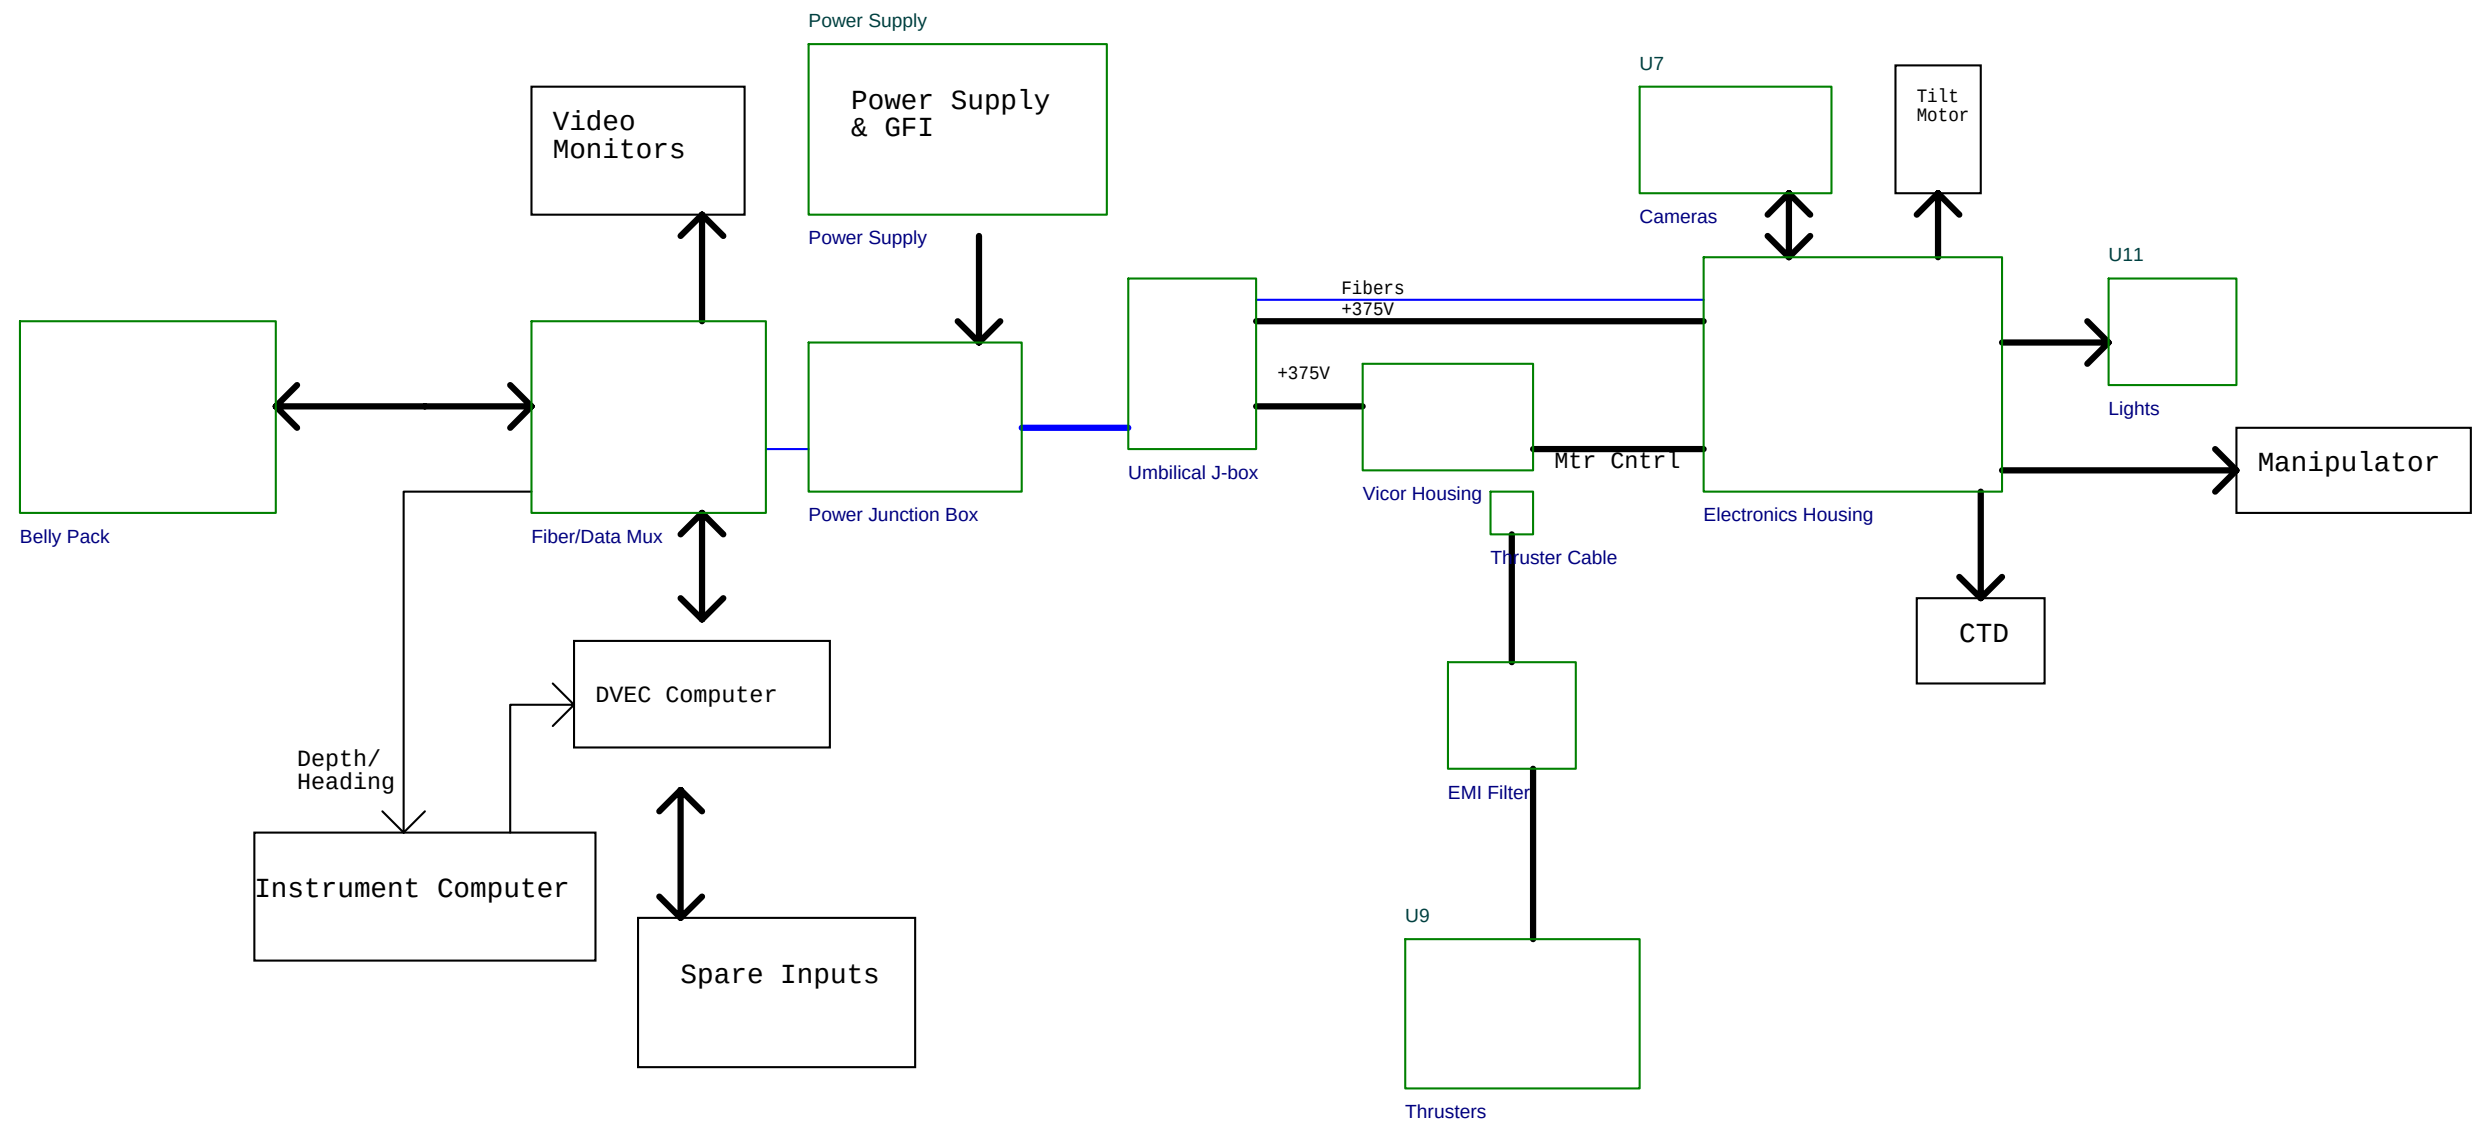

Title		
ROV1KM: System Block Schematic		
Size	Document Number	Rev
B	<Doc>	<RevCode>
Date:	Tuesday, September 11, 2012	Sheet 0 of 13