



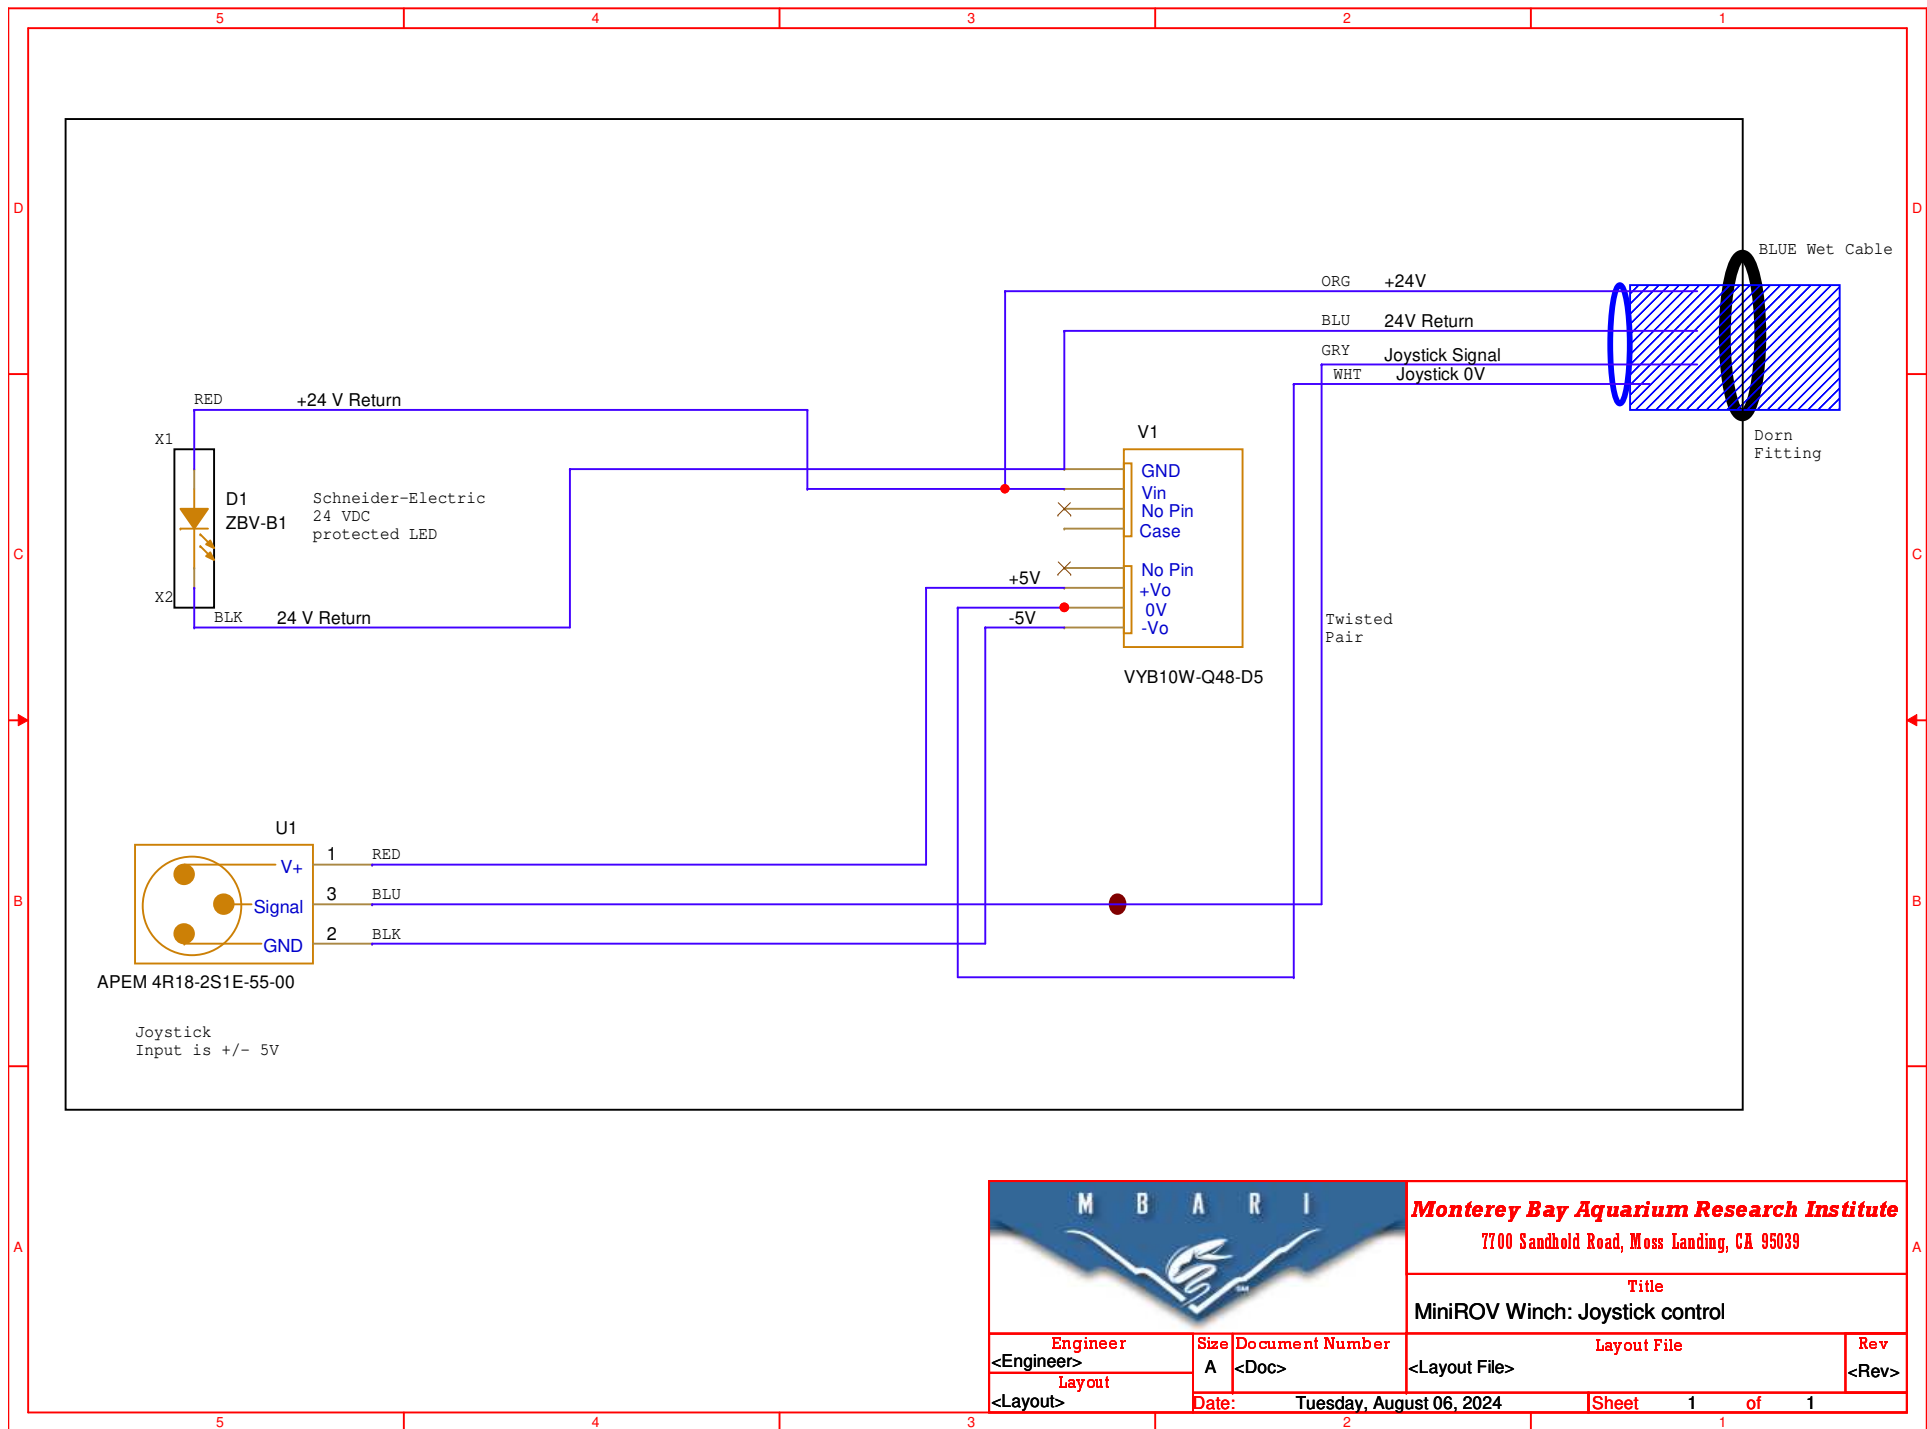


Monterey Bay Aquarium Research Institute
7700 Sandhold Road, Moss Landing, CA 95039

Title
MiniROV Winch: Joystick control

Engineer	Size	Document Number	Layout File	Rev
<Engineer>	A	<Doc>	<Layout File>	<Rev>
Layout				
<Layout>	Date:	Tuesday, August 06, 2024	Sheet 1 of 1	

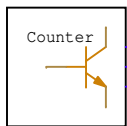


Cherry Corp.
Standard MP

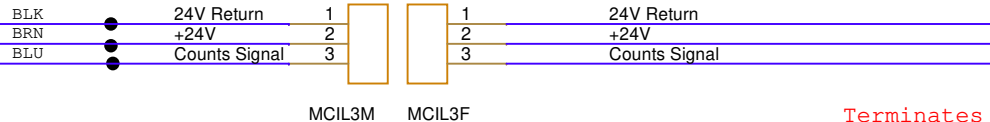

Terminates to Wago in control panel
Needs greater than 1k resistor at Wago , hall cant
take more than 24 mA

30'

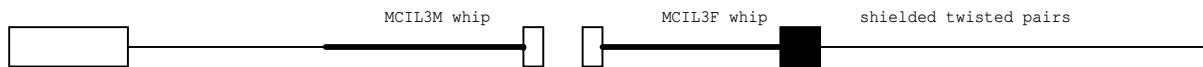

Monterey Bay Aquarium Research Institute
7700 Sandhold Road, Moss Landing, CA 95039

Title

<Title>

Engineer	Size	Document Number	Layout File	Rev
<Engineer>	A	<Doc>	<Layout File>	<Rev>
Layout				
<Layout>	Date:	Tuesday, August 06, 2024	Sheet 1 of 1	

