


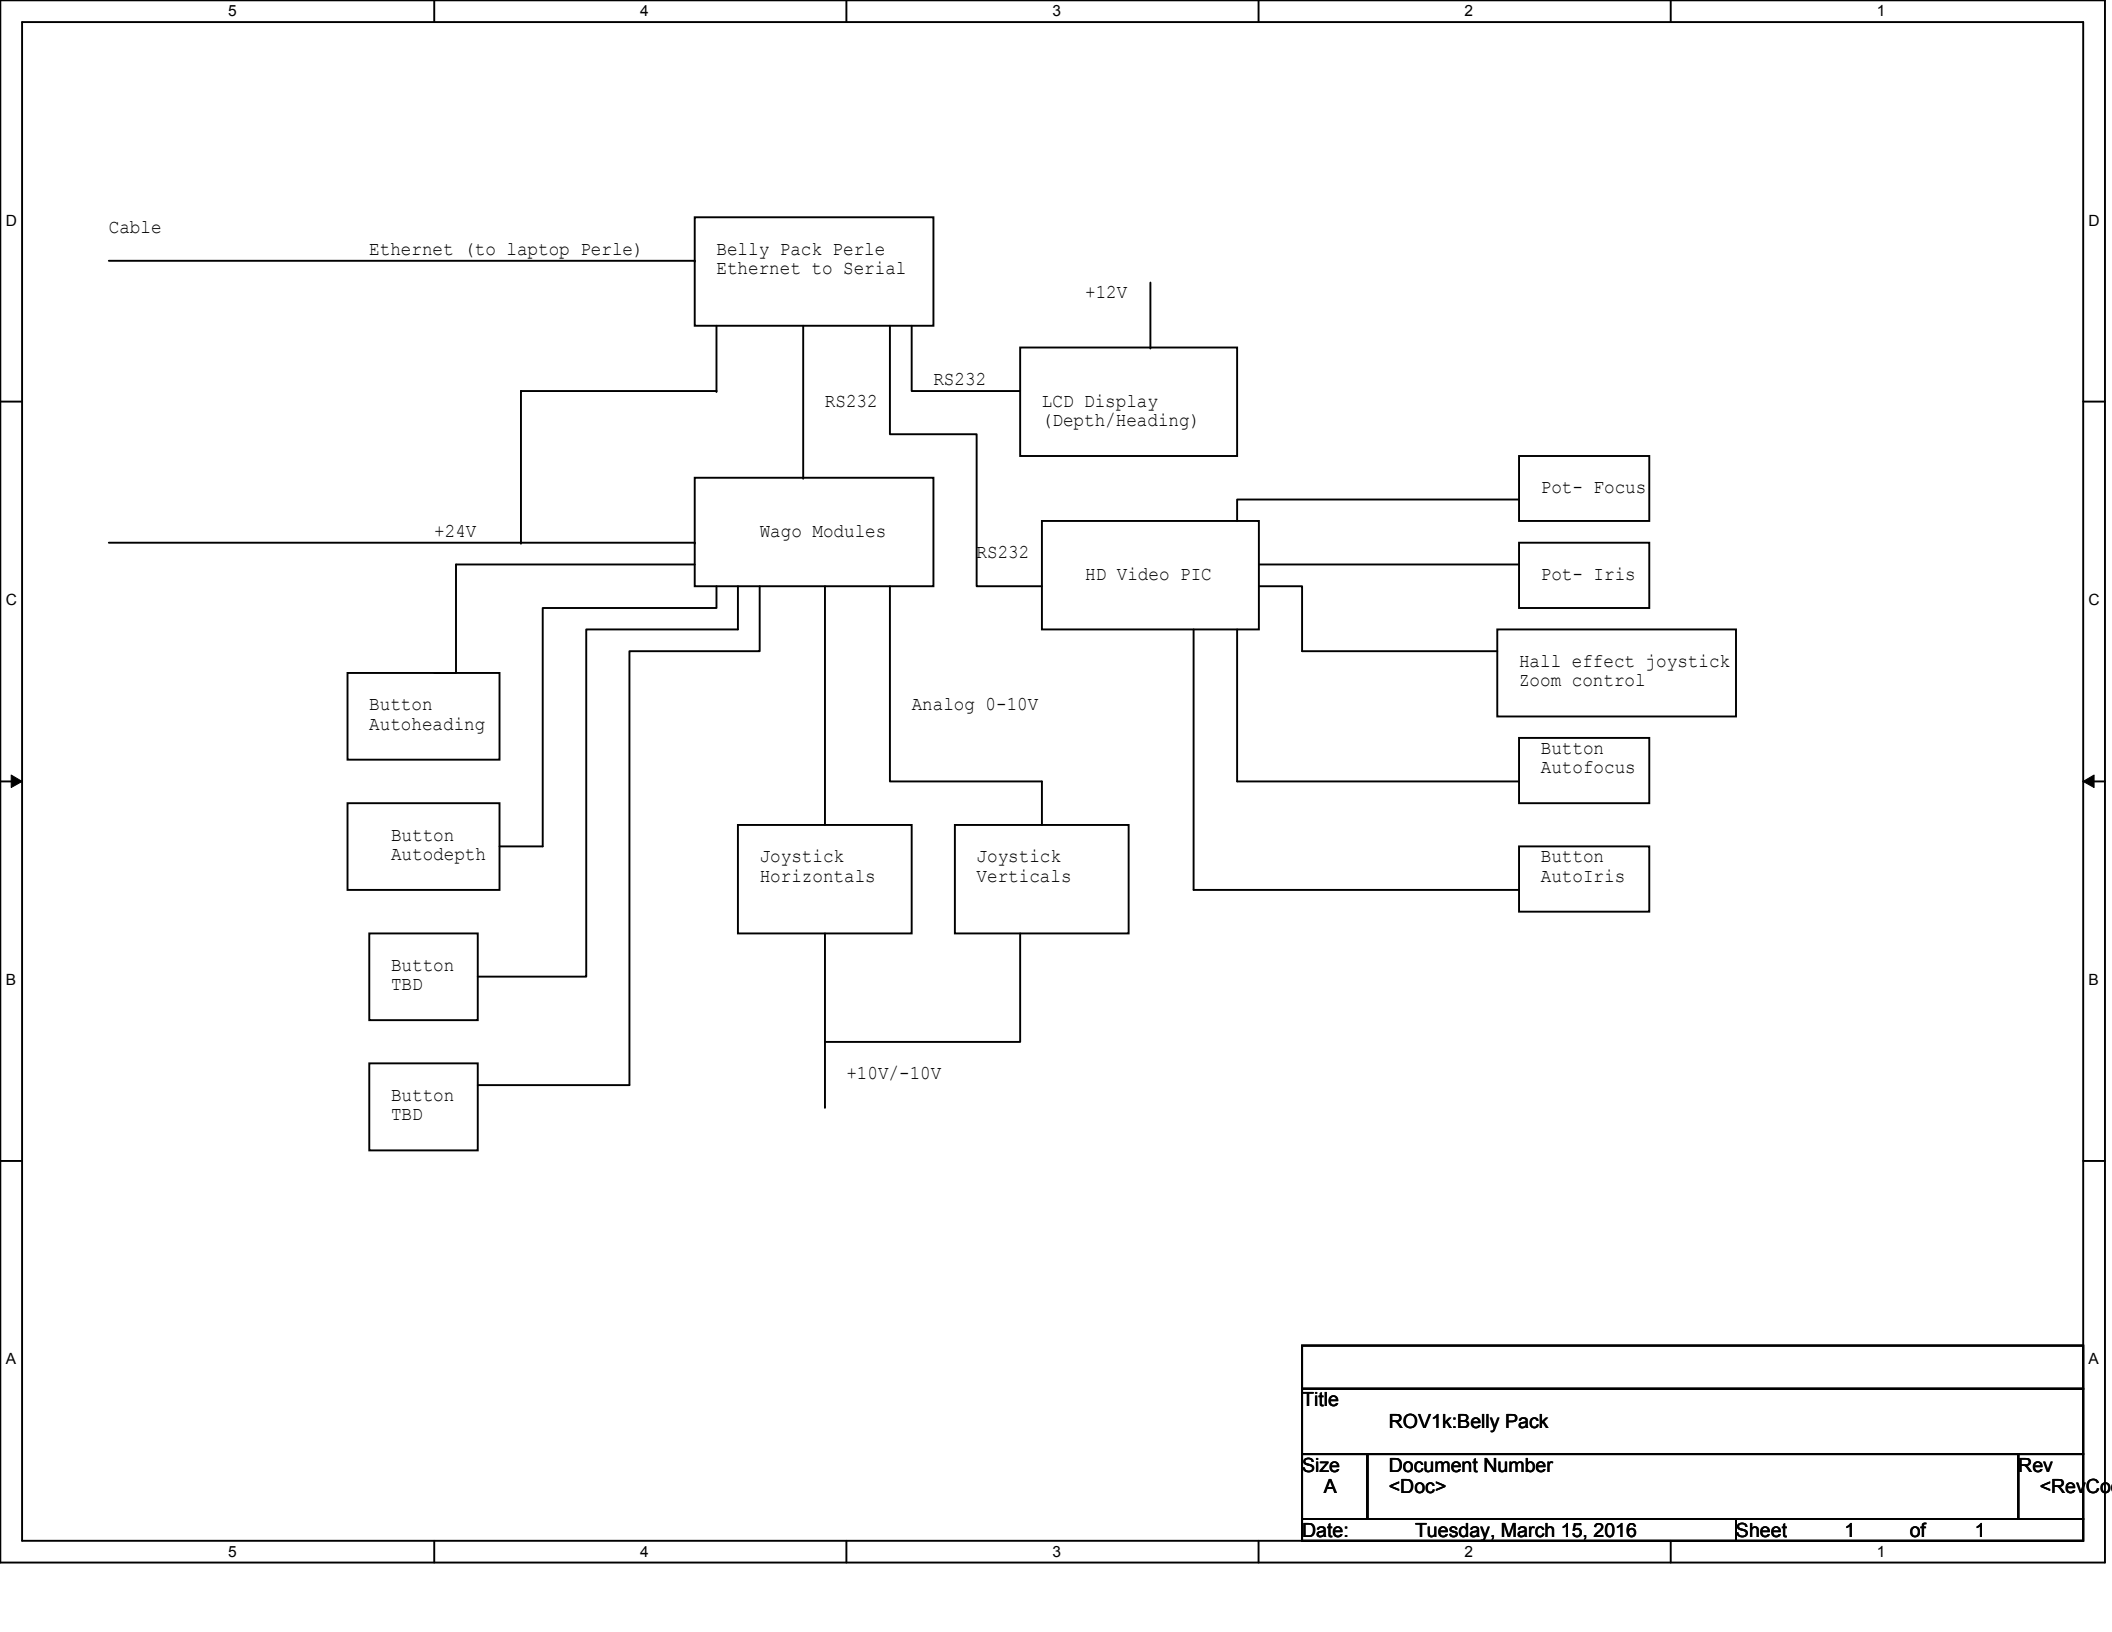

Title		
ROV1k:Belly Pack		
Size A	Document Number <Doc>	Rev <RevCo>
Date:	Tuesday, March 15, 2016	Sheet 1 of 1