


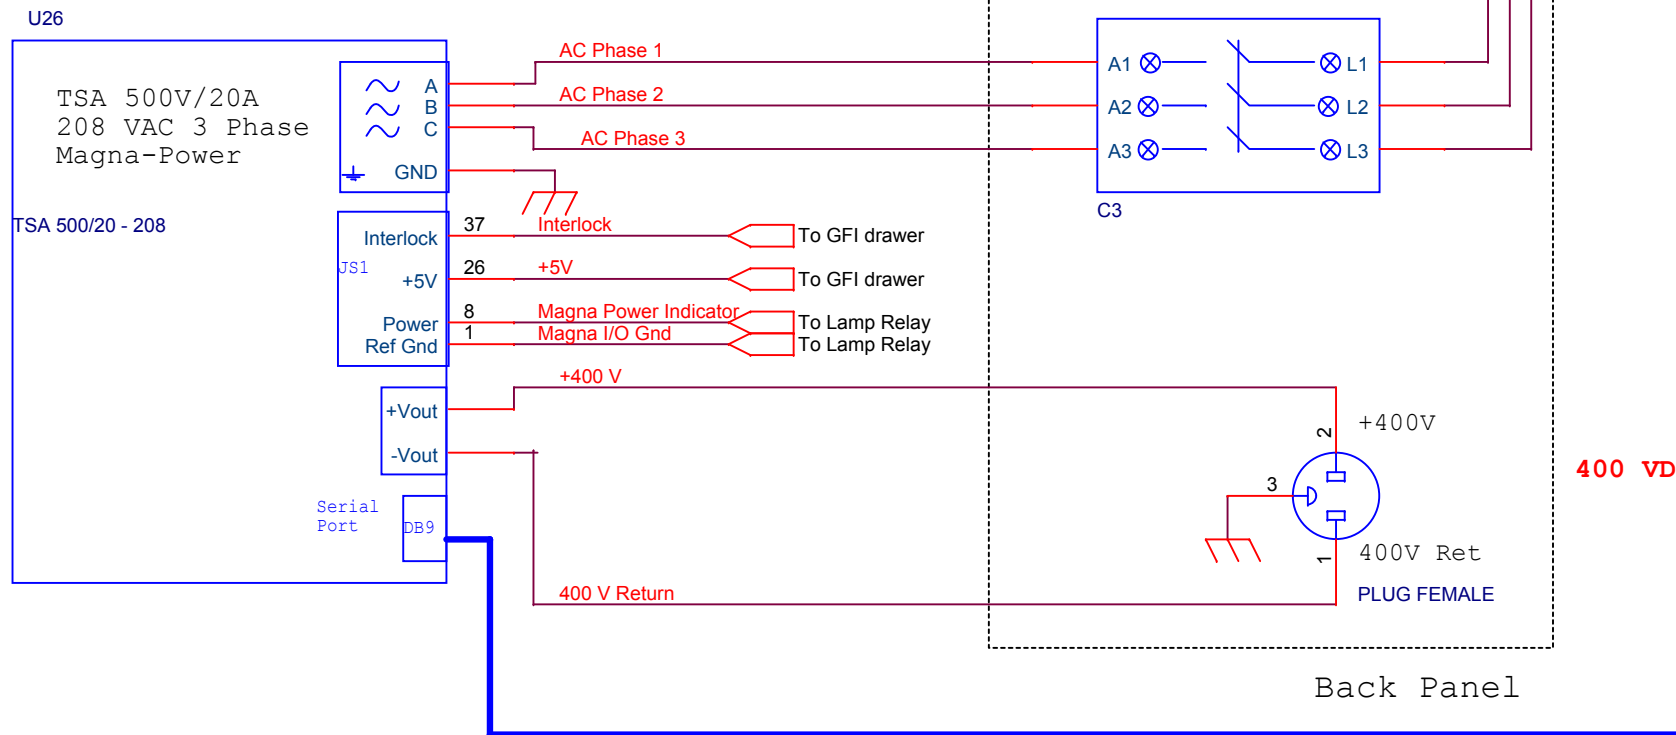

Monterey Bay Aquarium Research Institute
7700 Sandhold Road, Moss Landing, CA 95039

Engineer <Engineer>		Size A	Document Number <Doc>	Title MiniROV:Magna Connections		Project <Project>	
Designer <Designer>		Date:	Tuesday, March 15, 2016	Part Number <Part Number>		Rev <Rev>	
				Project File <Project File>		Sheet 1 of 1	