


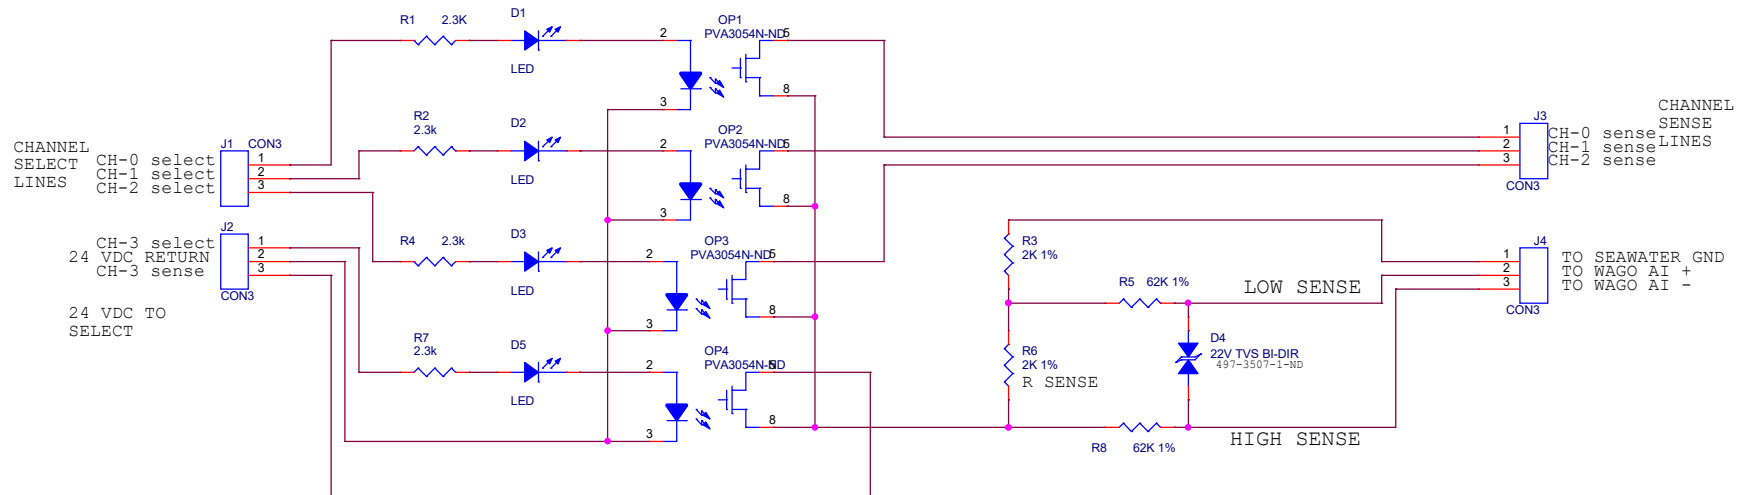

R SENSE = 2k OHM
R SENSE + R5 = 4K ohm
+/- 10 ma = +/- 10 vdc INTO 120K INPUT-Z

RES AT 10 BITS, 1 COUNT = 2.4 ua

Title	
<Title>	
Size	Document Number
B	<Doc>
Date:	Monday, March 25, 2019
Sheet	1 of 2
Rev	<RevCod>