


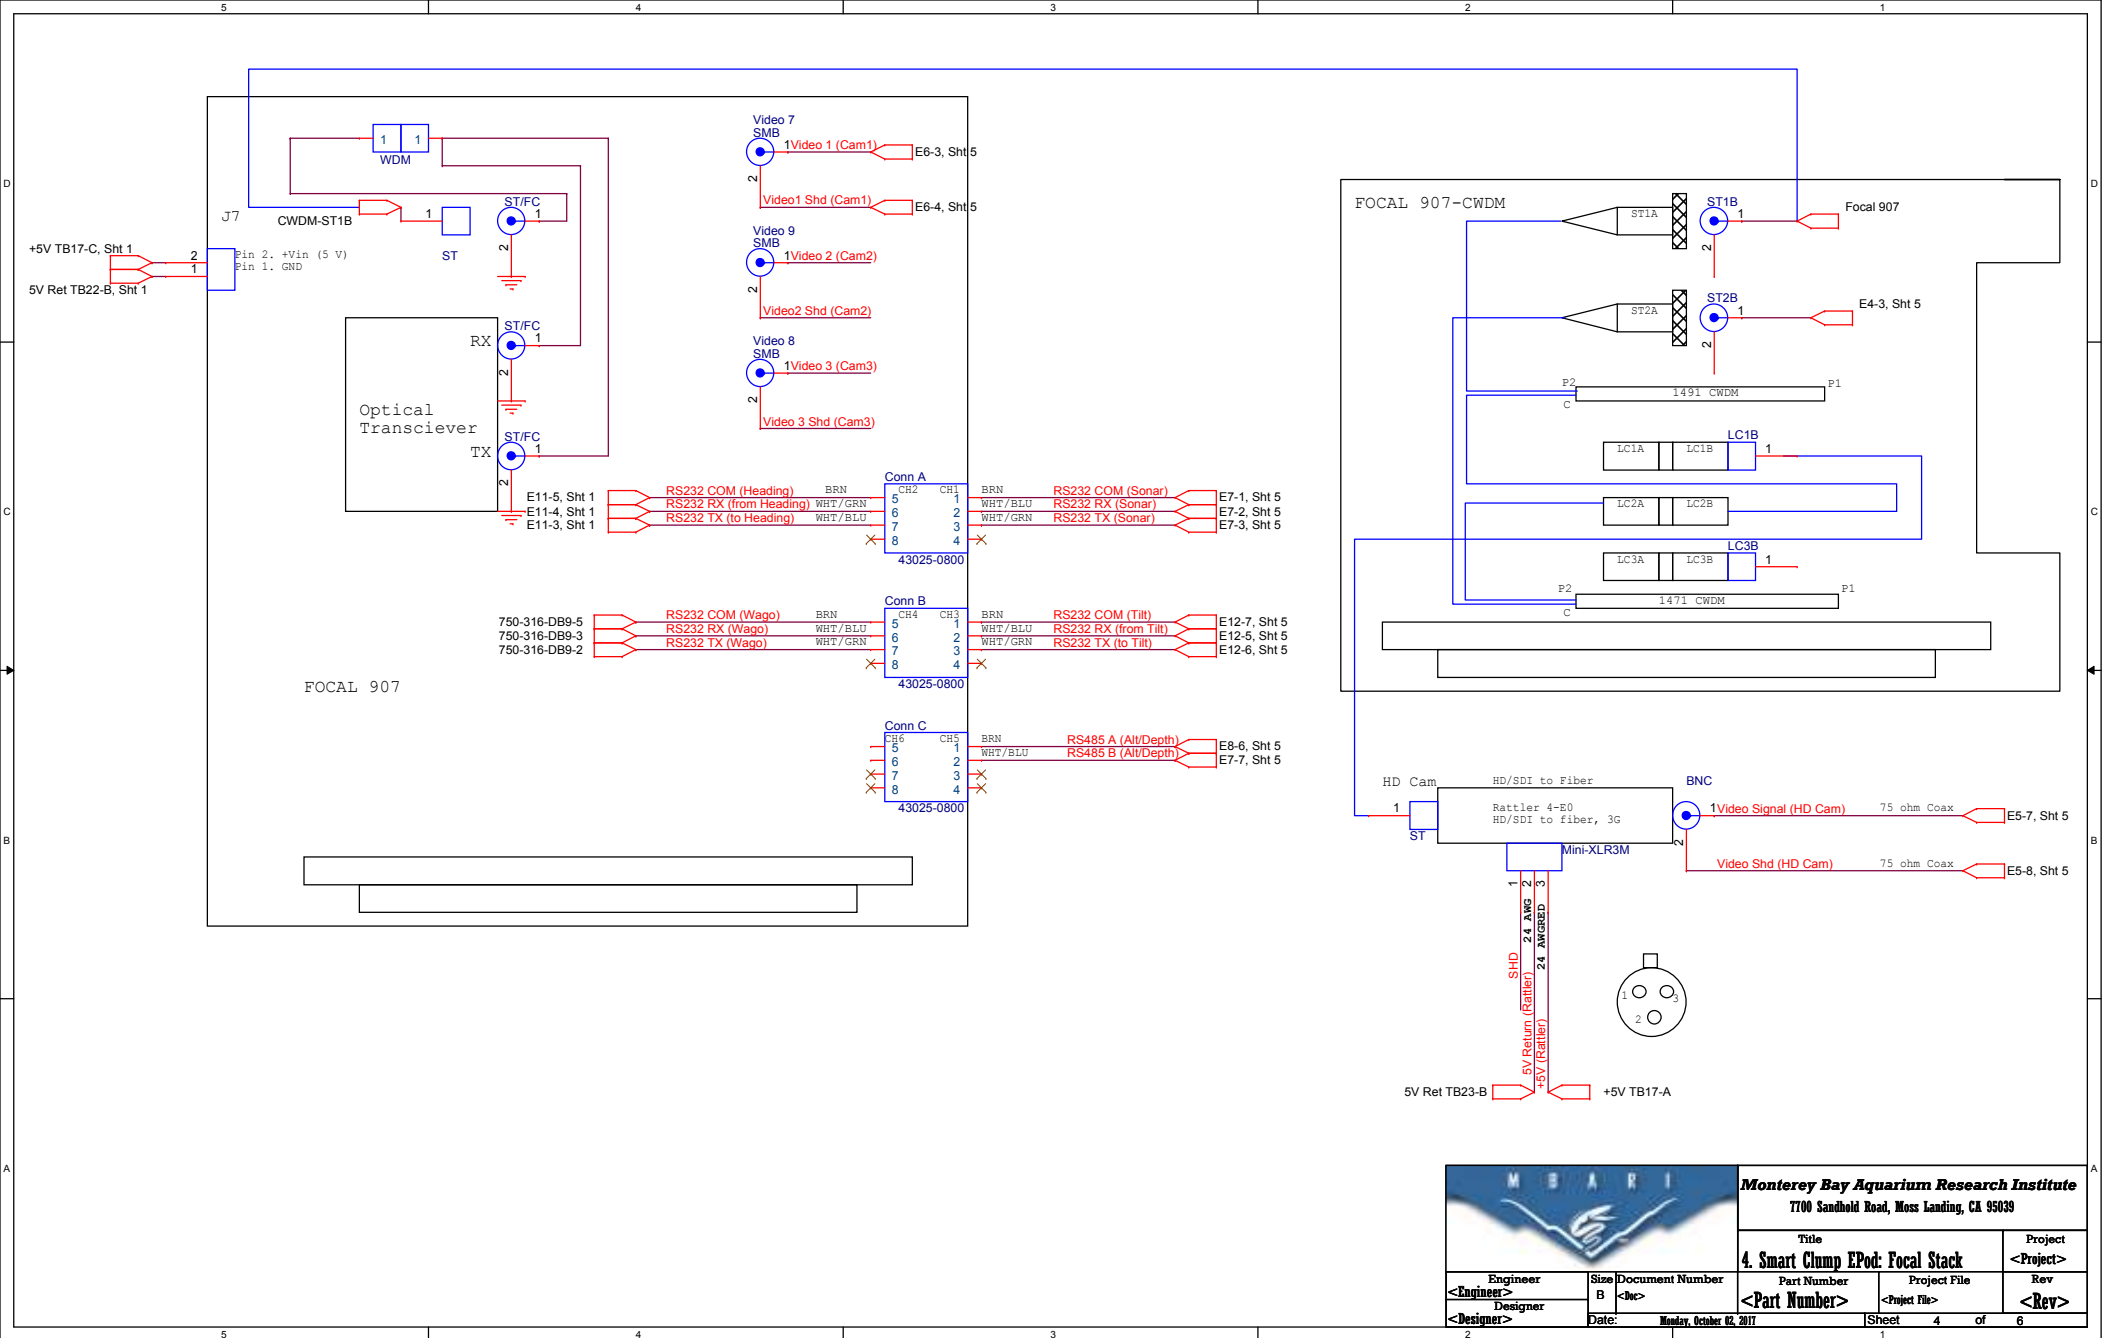

Monterey Bay Aquarium Research Institute
7700 Sandhold Road, Moss Landing, CA 95039

		Title		Project	
		4. Smart Clamp EPod: Focal Stack		<Project>	
Engineer <Engineer>	Size B	Document Number <Doc>	Part Number <Part Number>	Project File <Project File>	Rev <Rev>
Designer	Date: Monday, October 02, 2017				
<Designer>			Sheet 4 of 6		