
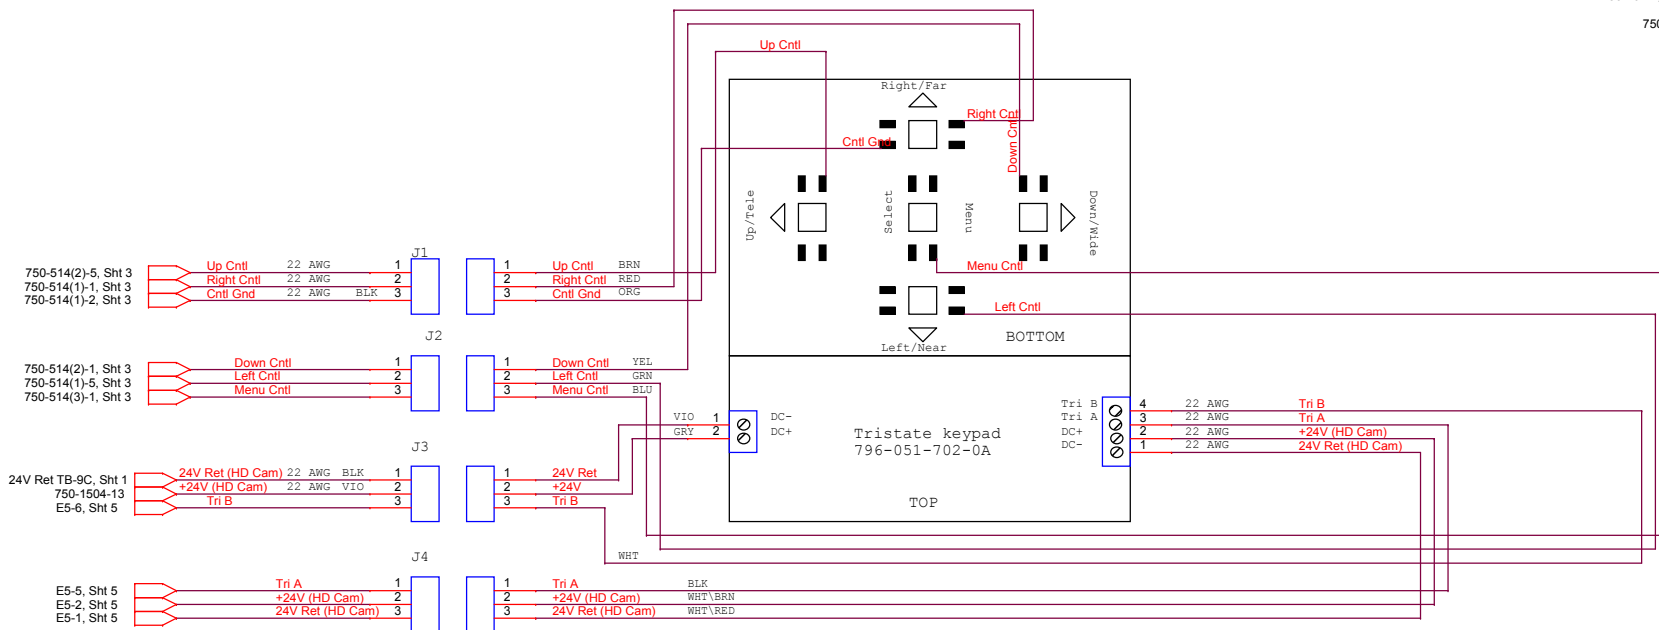
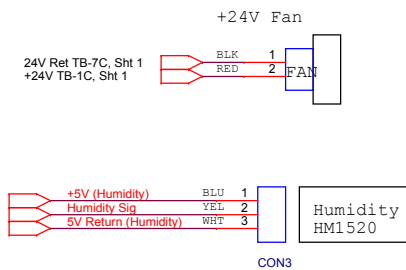
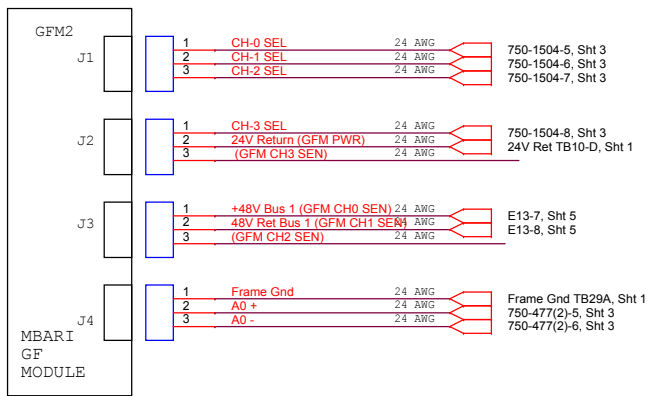


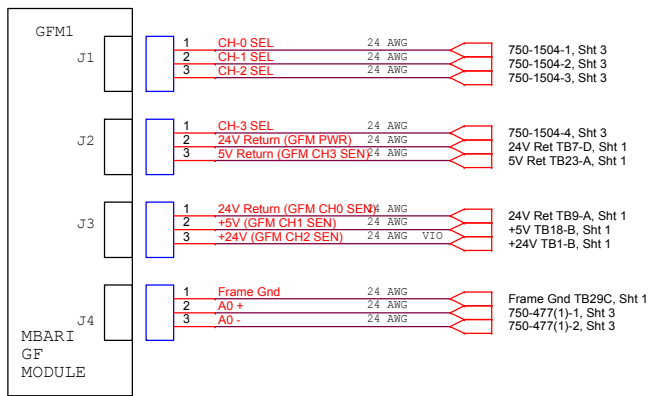

MBARI Monterey Bay Aquarium Research Institute
7700 Sandhold Road, Moss Landing, CA 95039

Title 6. Smart Clump EPod: GFM and Sensors		Project <Project>	
Part Number <Part Number>	Project File <Project File>	Rev <Rev>	
Engineer <Engineer>	Size B	Document Number <Doc>	Date Wednesday, August 23, 2017
Designer <Designer>	Sheet 6 of 6		