


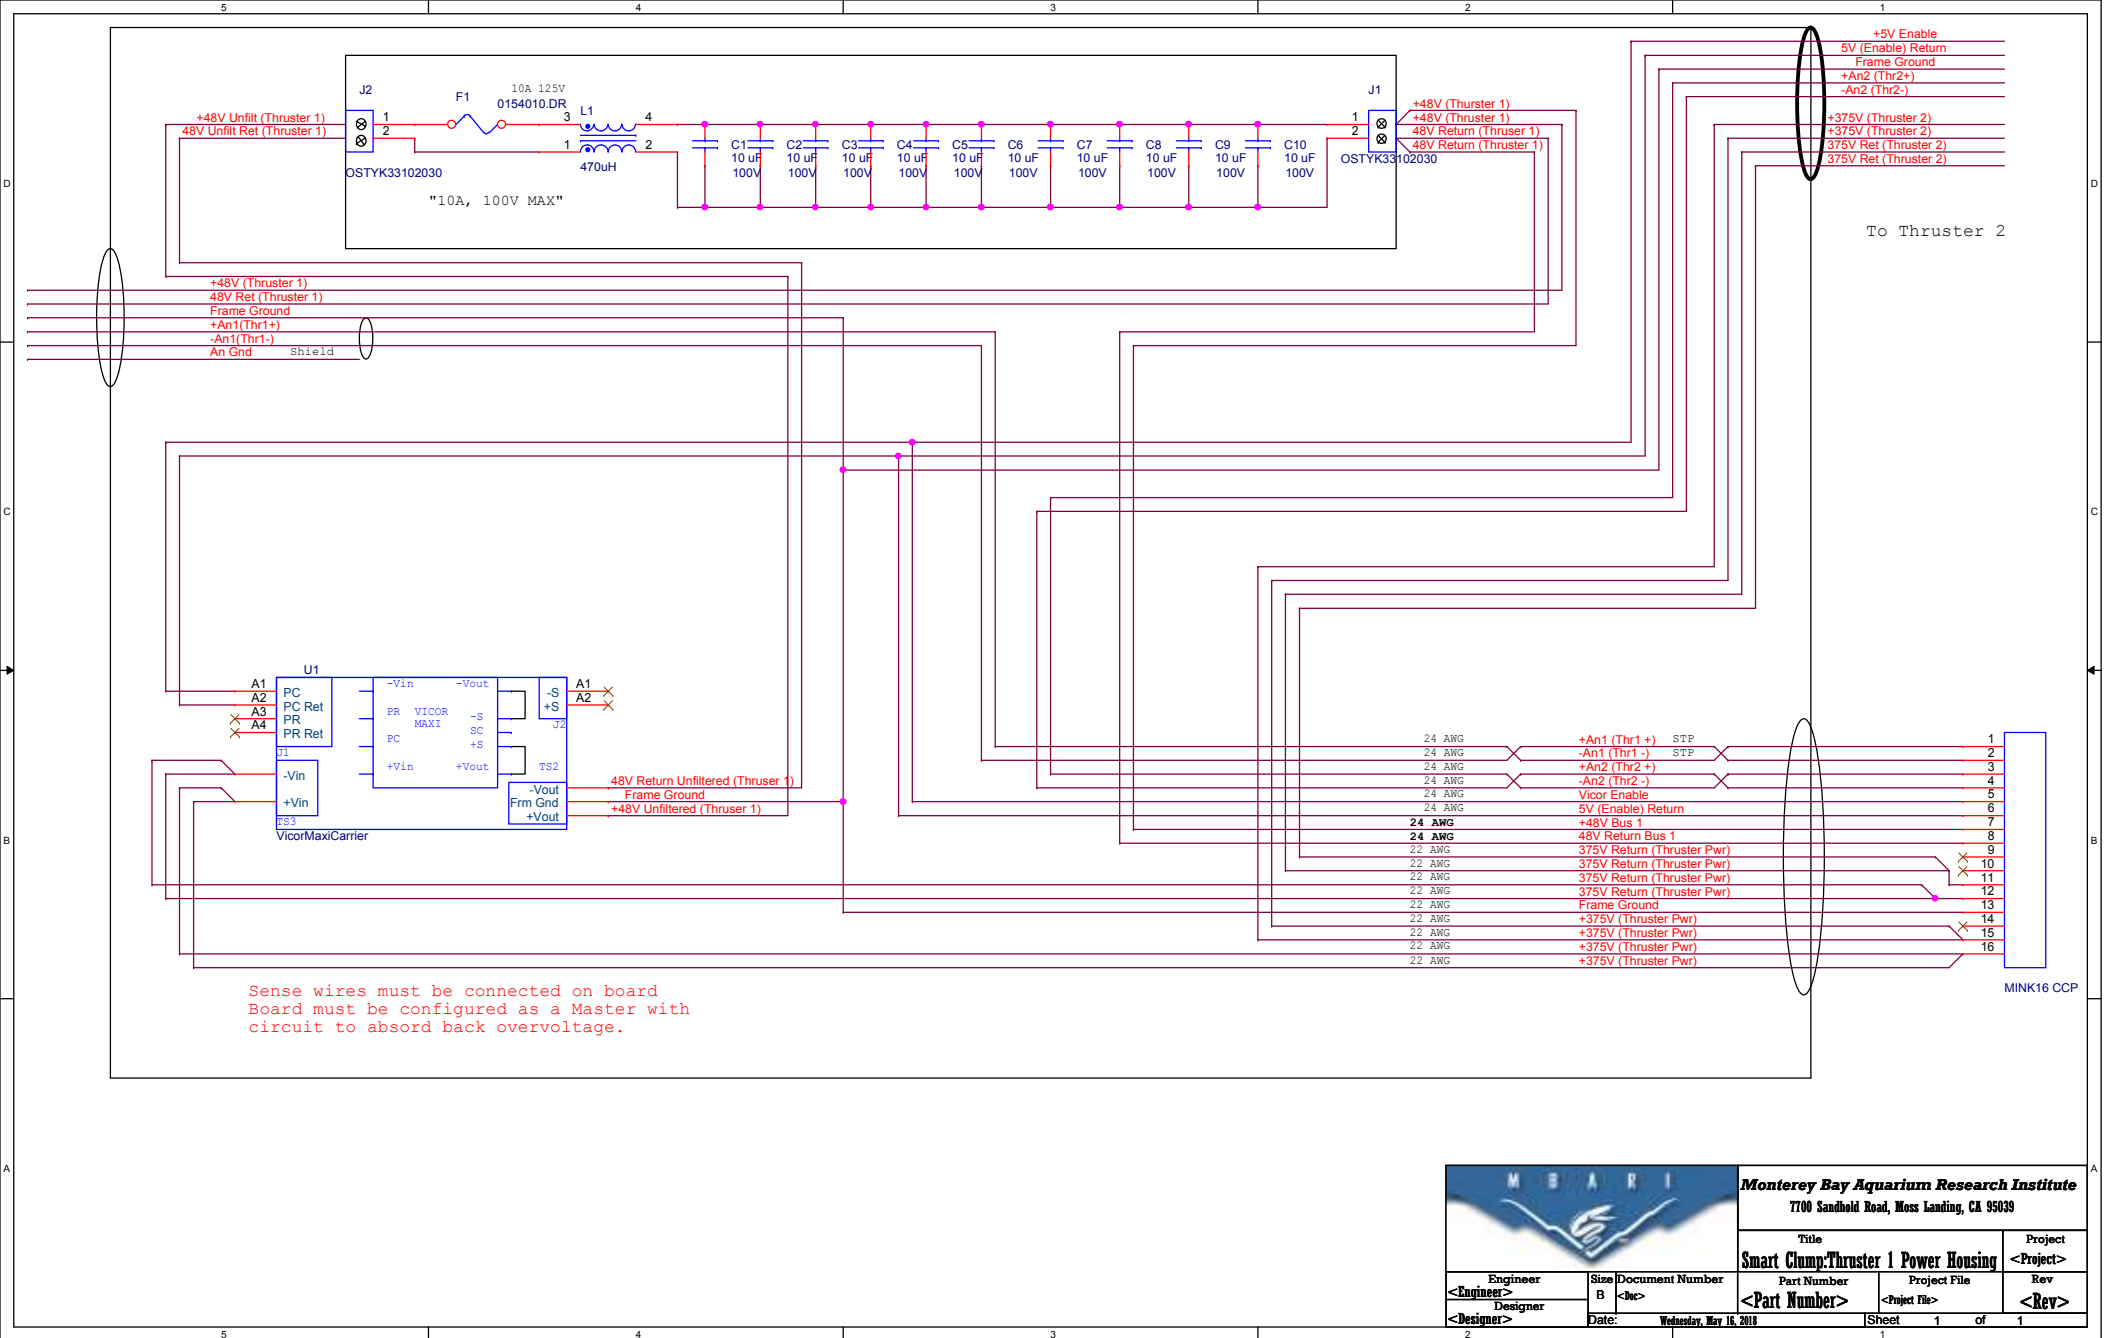

Monterey Bay Aquarium Research Institute 7700 Sandhold Road, Moss Landing, CA 95039			
Title		Project	
Smart Clump Thruster 1 Power Housing		<Project>	
Part Number	Project File	Rev	
<Part Number>	<Project File>	<Rev>	
Engineer	Size	Document Number	
<Engineer>	B	<Doc>	
Designer	Date:	Wednesday, May 16, 2018	Sheet 1 of 1
<Designer>			