


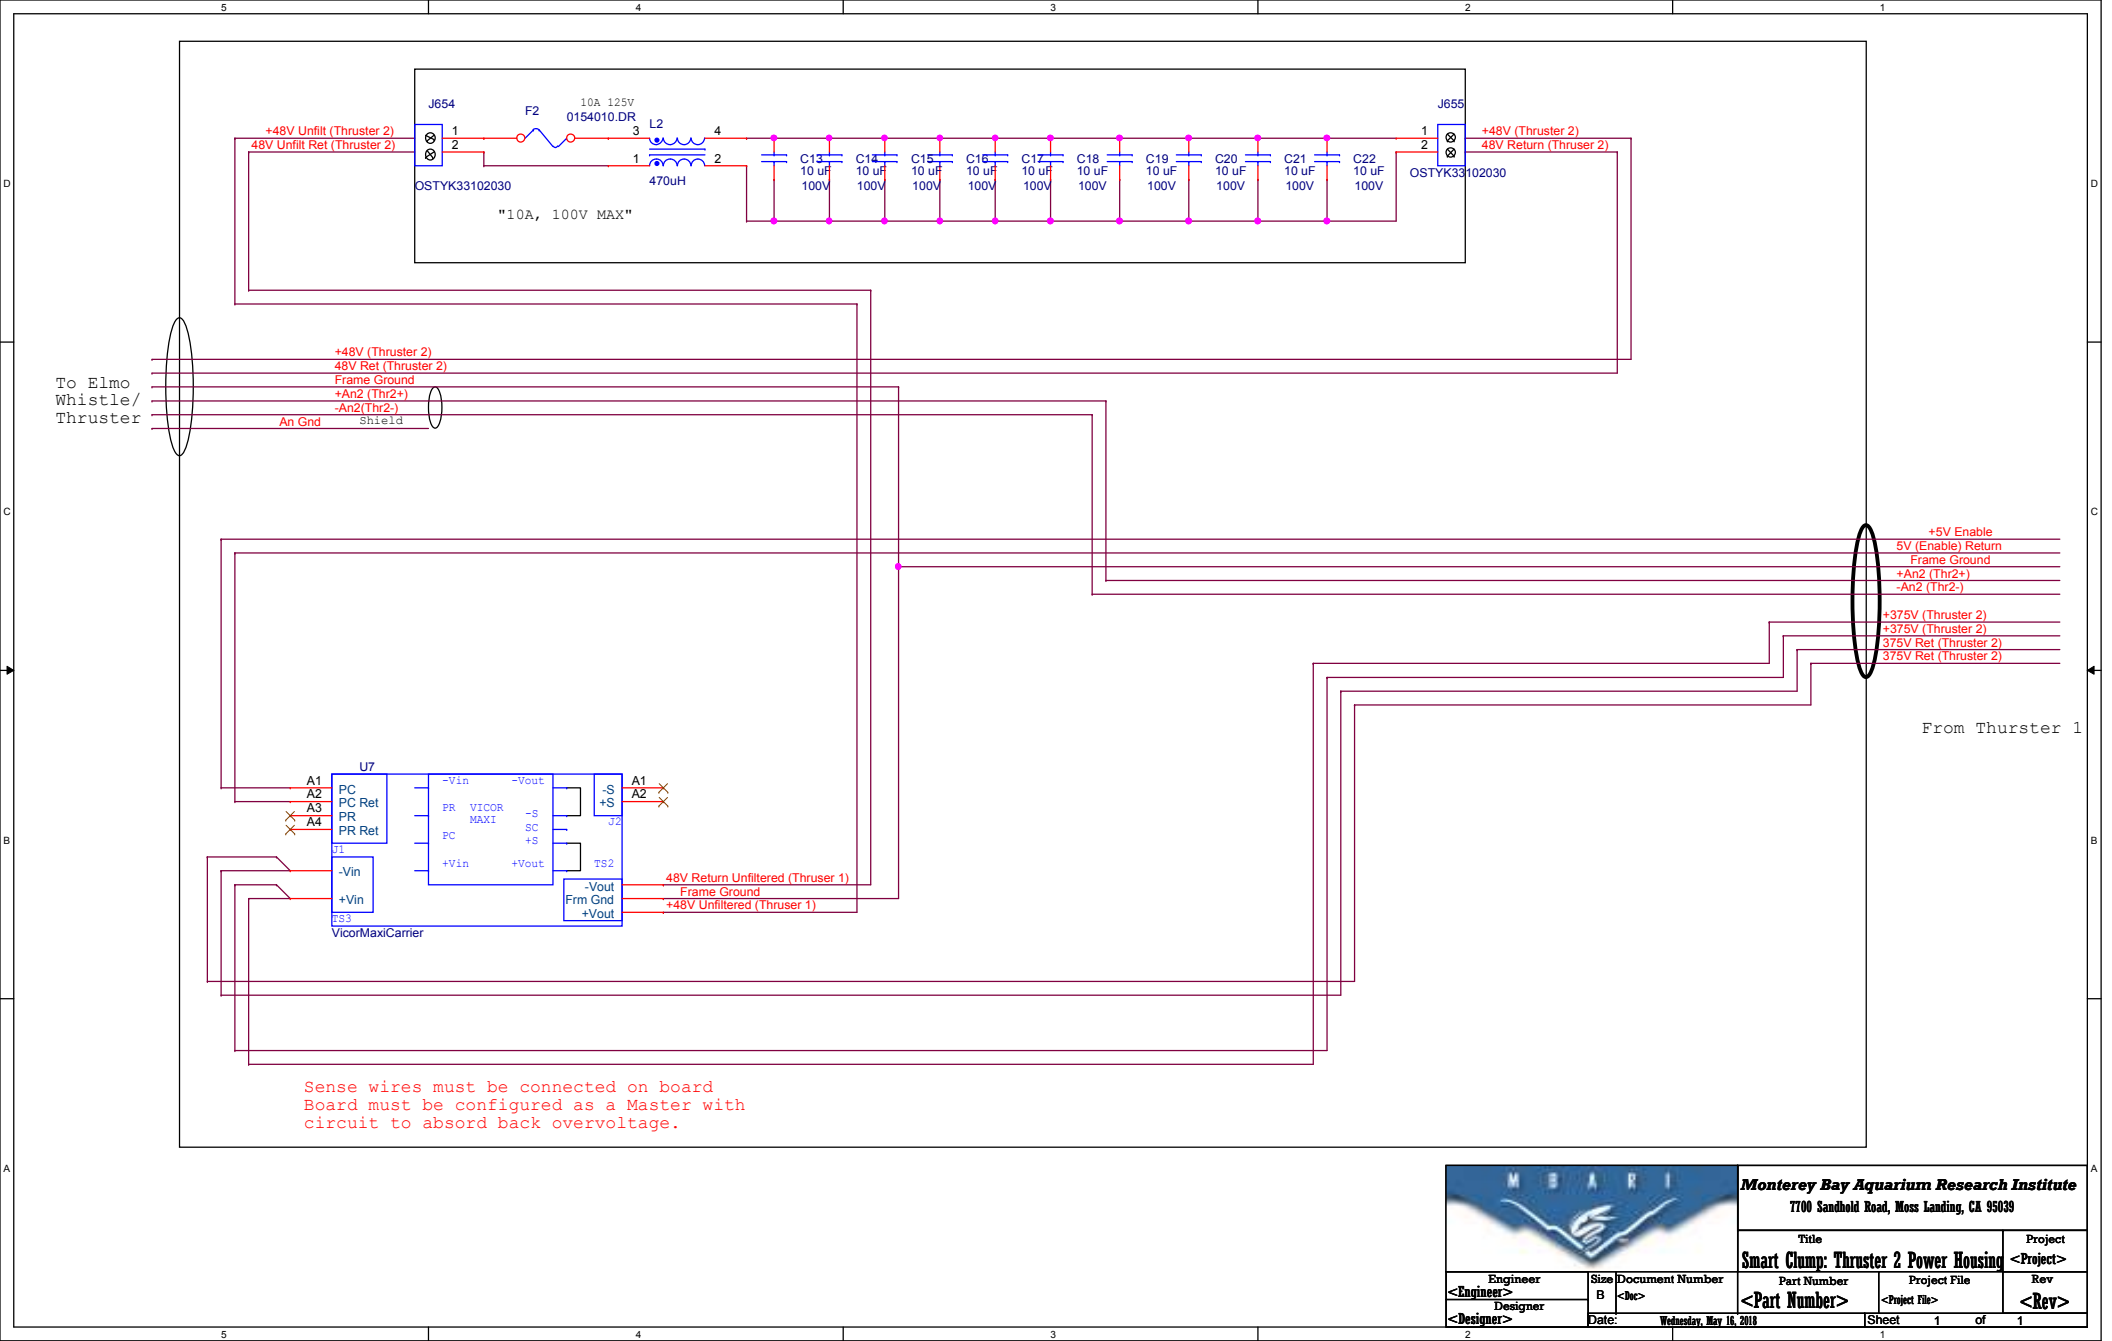

Monterey Bay Aquarium Research Institute
7700 Sandhold Road, Moss Landing, CA 95039

Title		Project	
Smart Clamp: Thruster 2 Power Housing		<Project>	
Part Number		Rev	
<Part Number>		<Rev>	
Project File		Sheet	
<Project File>		1 of 1	

Engineer	Size	Document Number
<Engineer>	B	<Doc>
Designer		
<Designer>		
Date:	Wednesday, May 16, 2018	