


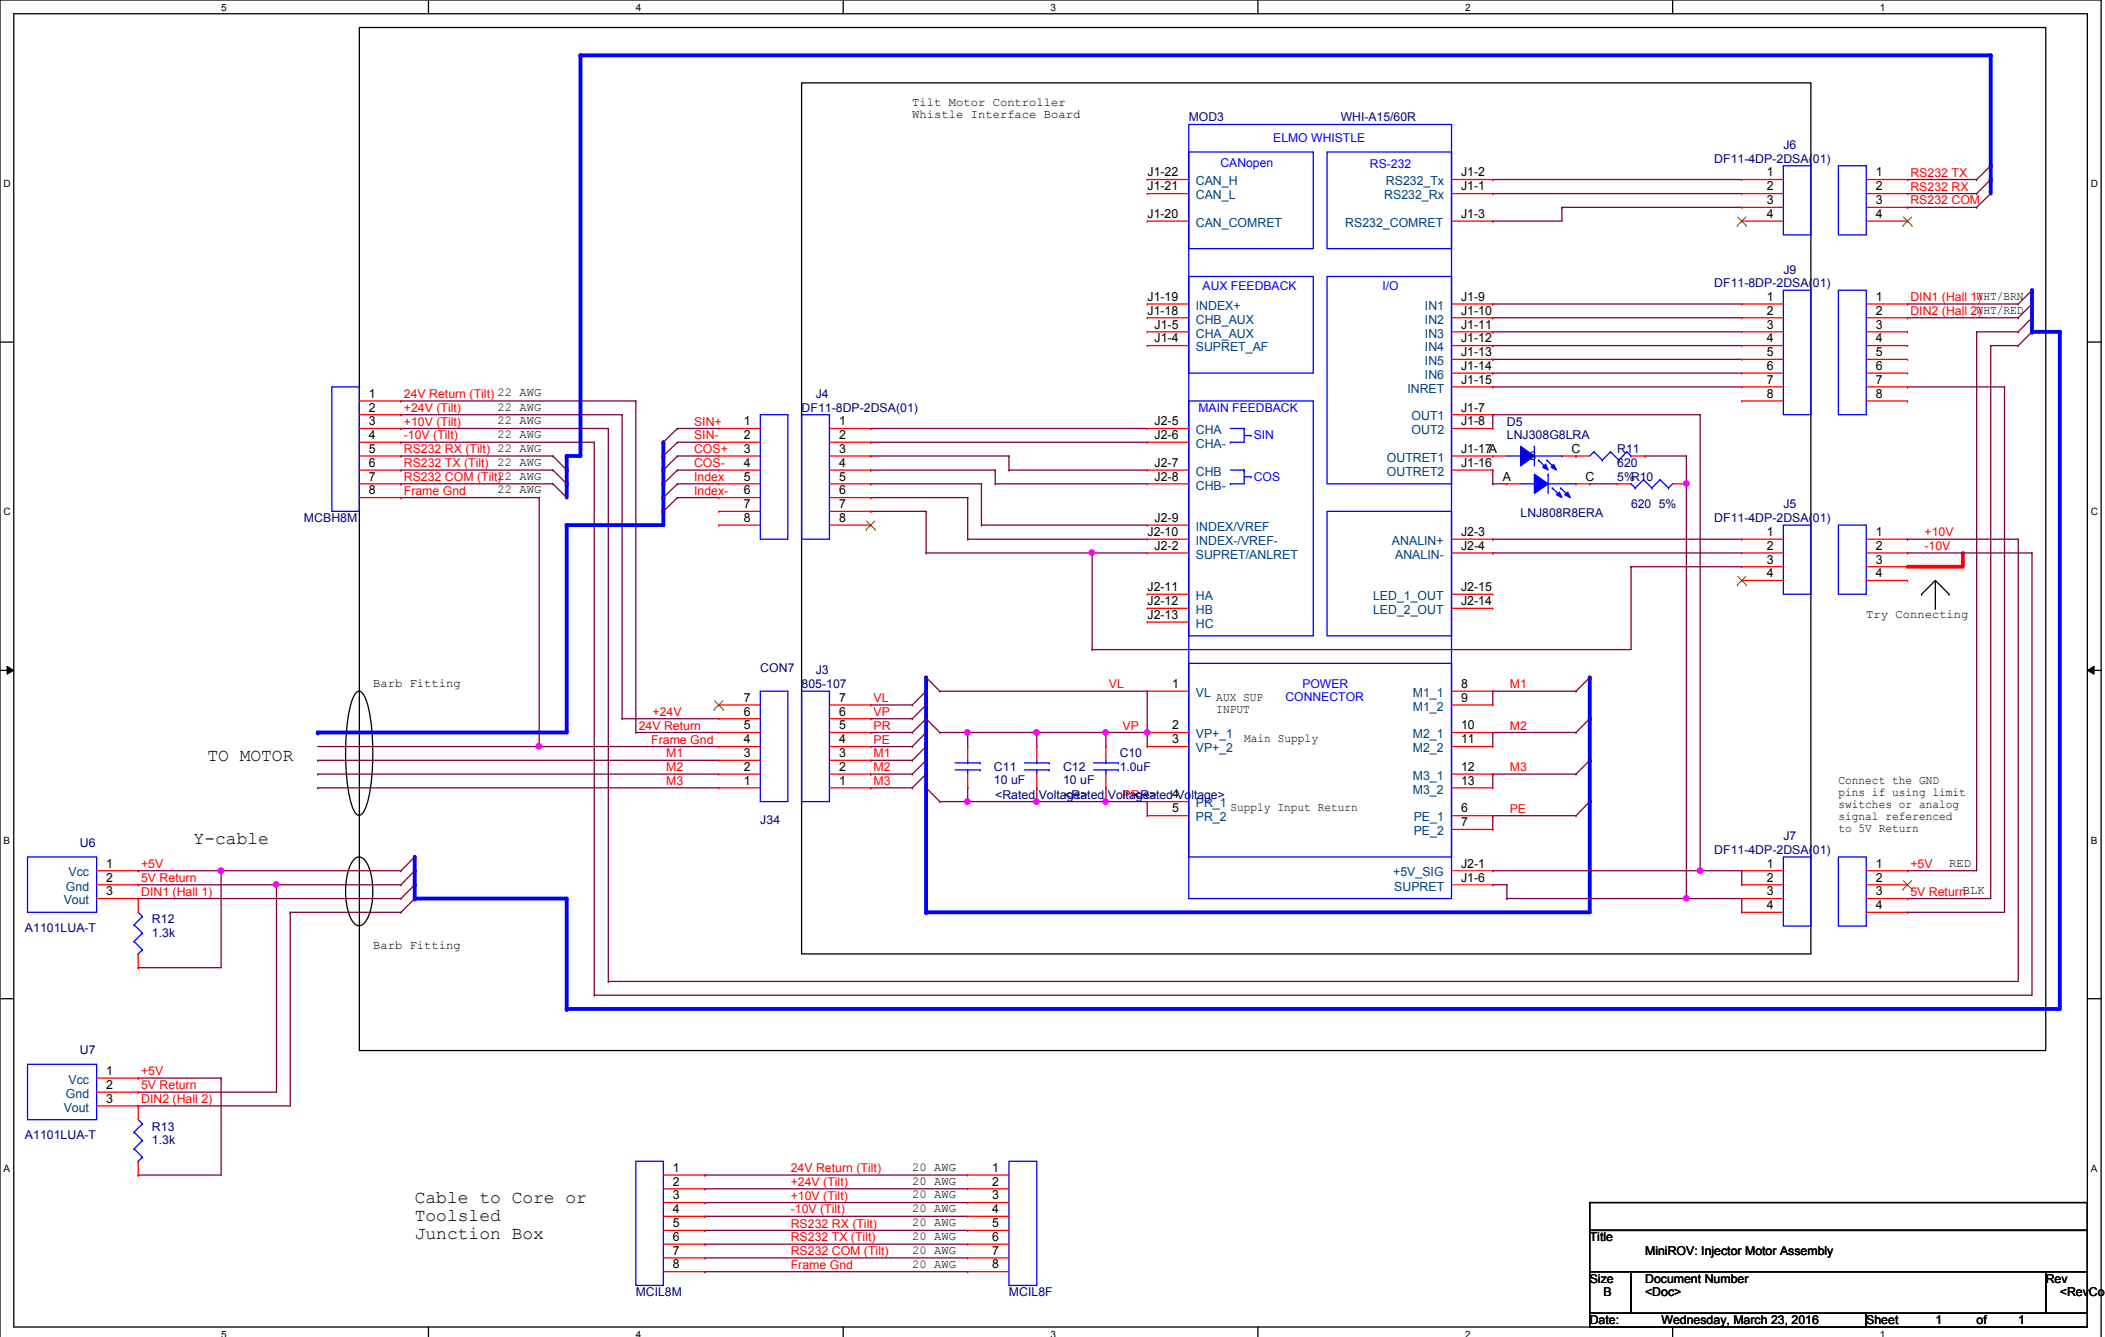

Title			
MiniROV: Injector Motor Assembly			
Size B	Document Number <Doc>		Rev <Rev>
Date:	Wednesday, March 23, 2016	Sheet	1 of 1