



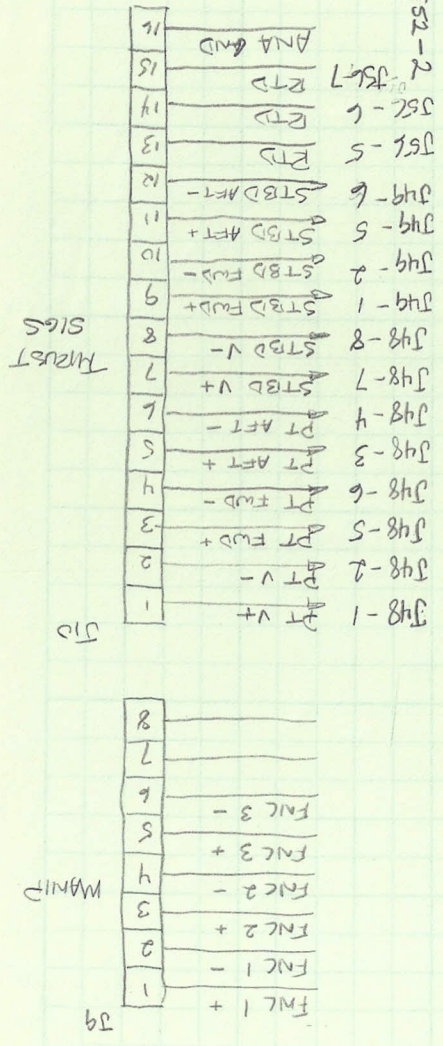
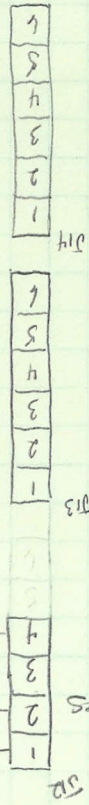
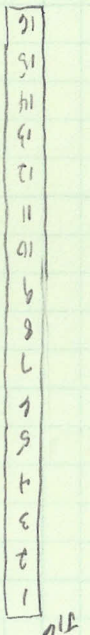
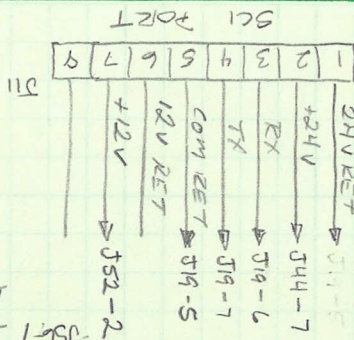
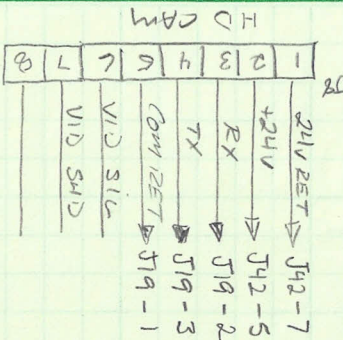
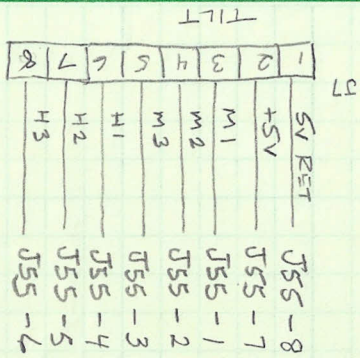
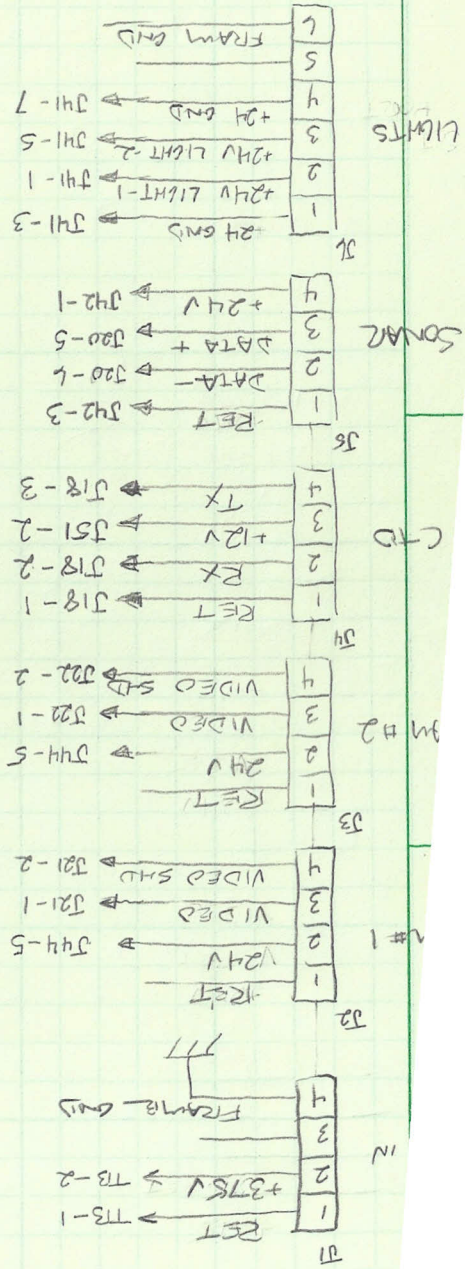


SUBSEA ELECTRONICS POD BULKHEAD CONNECTORS (SHEET 1 OF 8) 7/26/11 dk

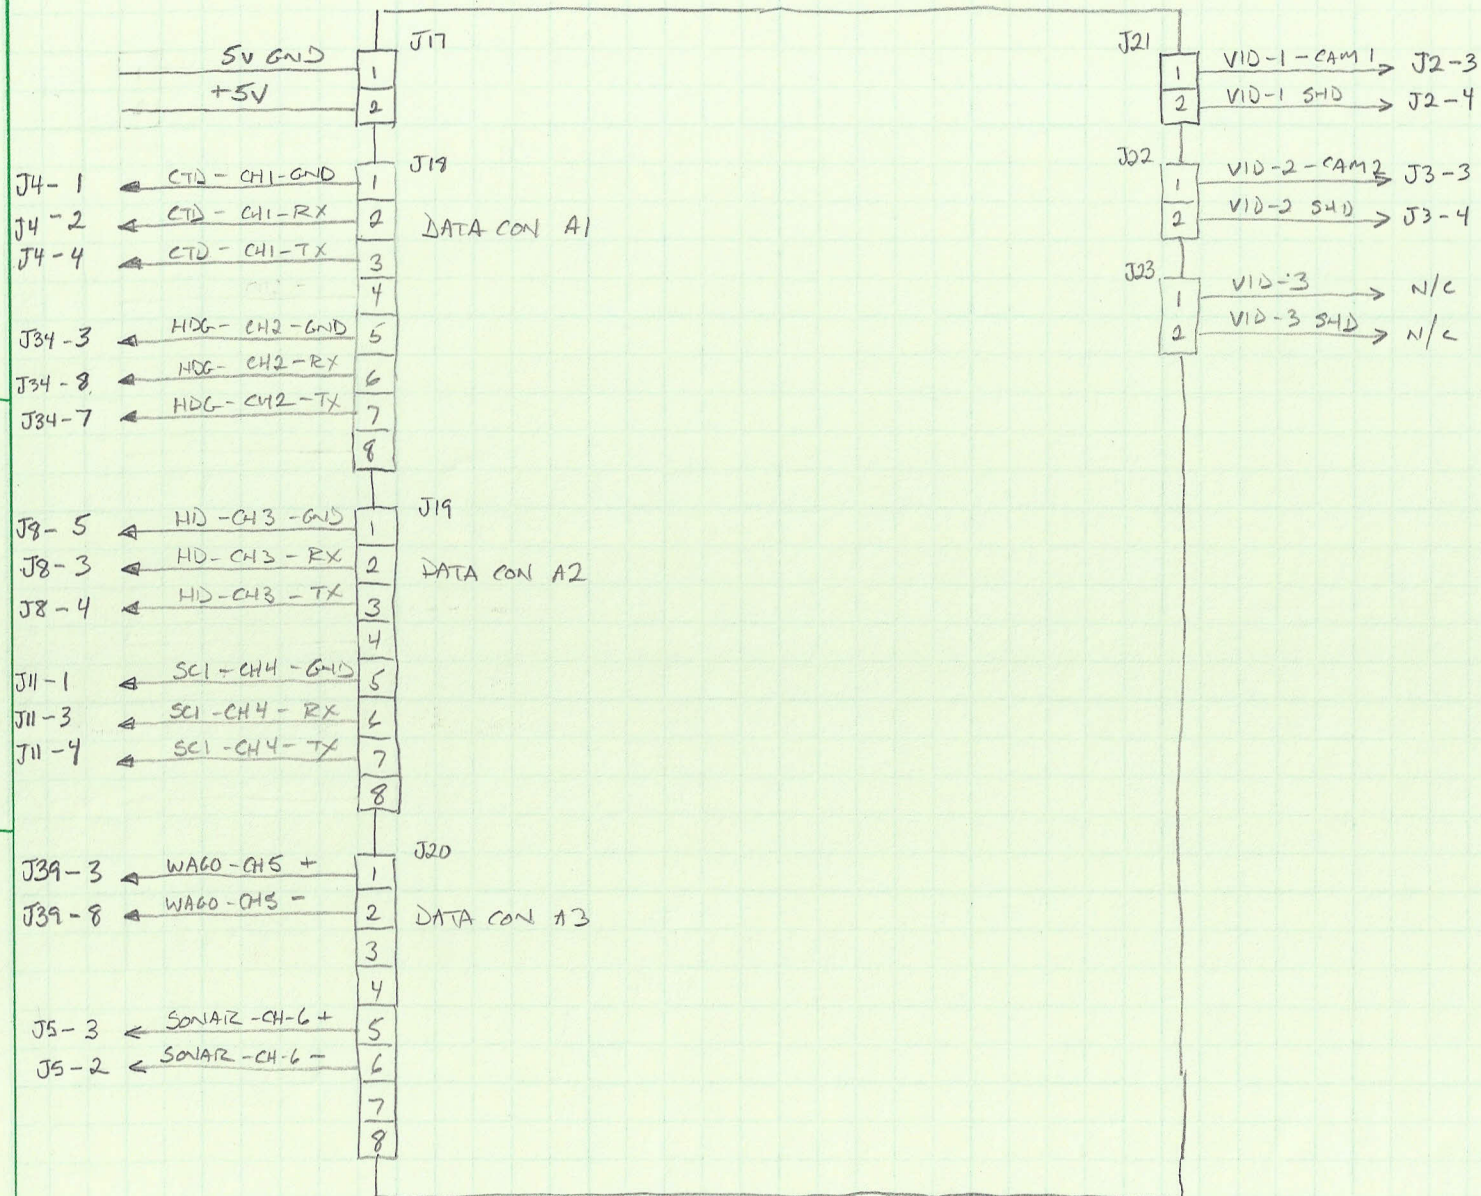


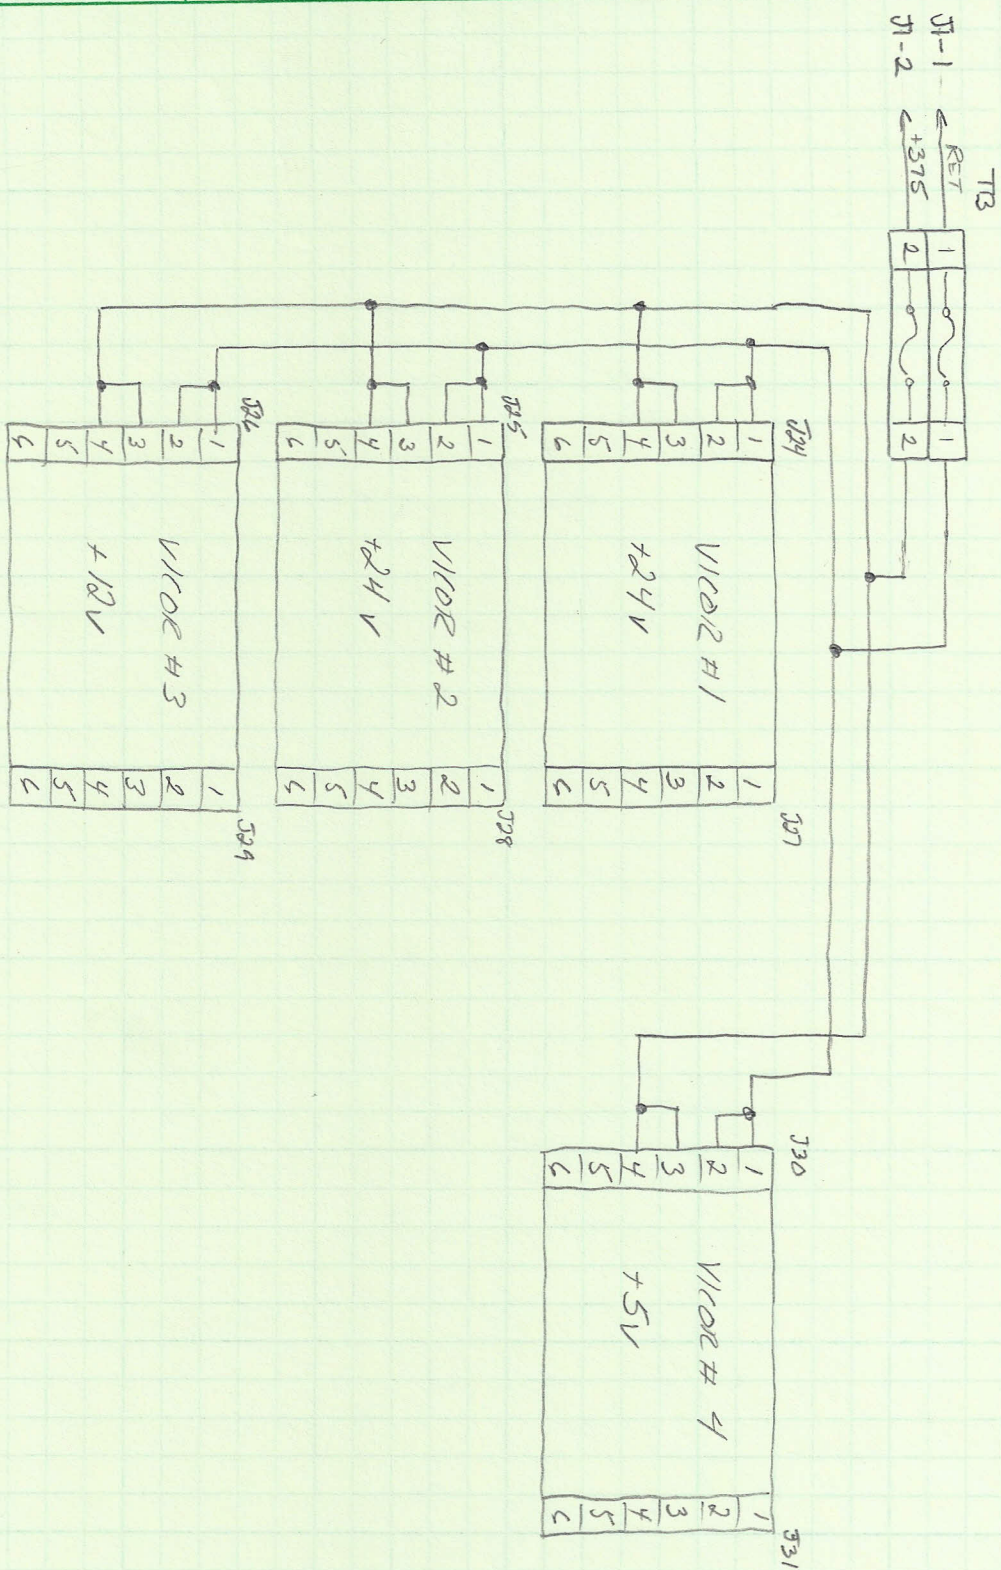





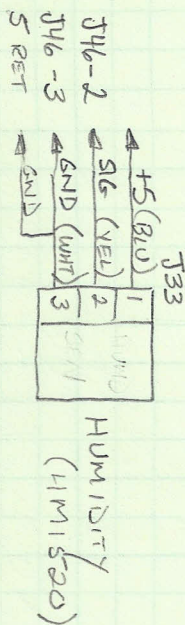


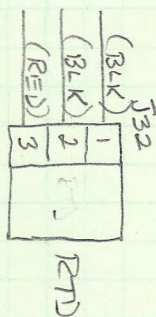


J18-5




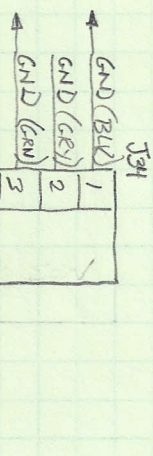








J18-7
J18-6

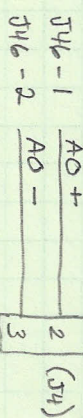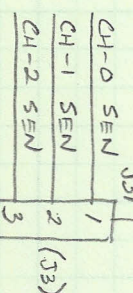
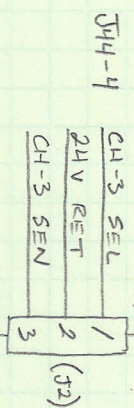
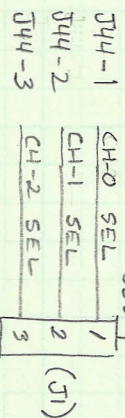
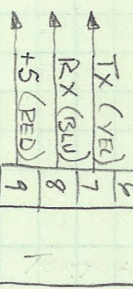


MBARI GFM MODULE

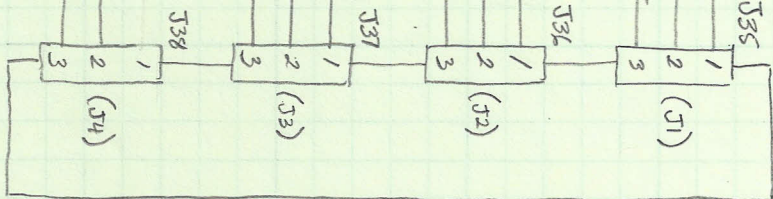

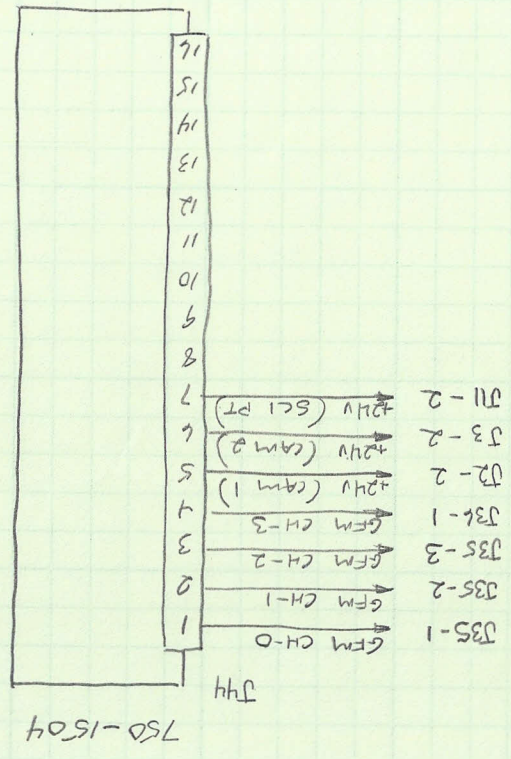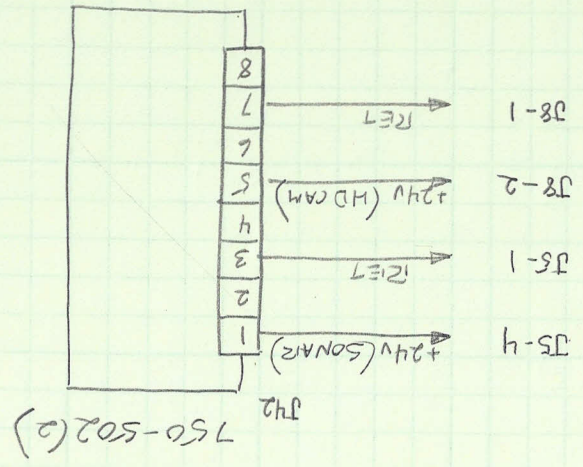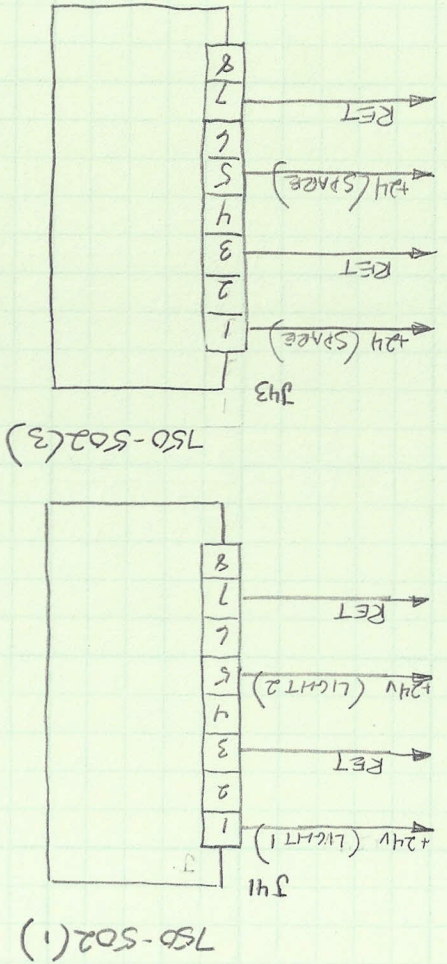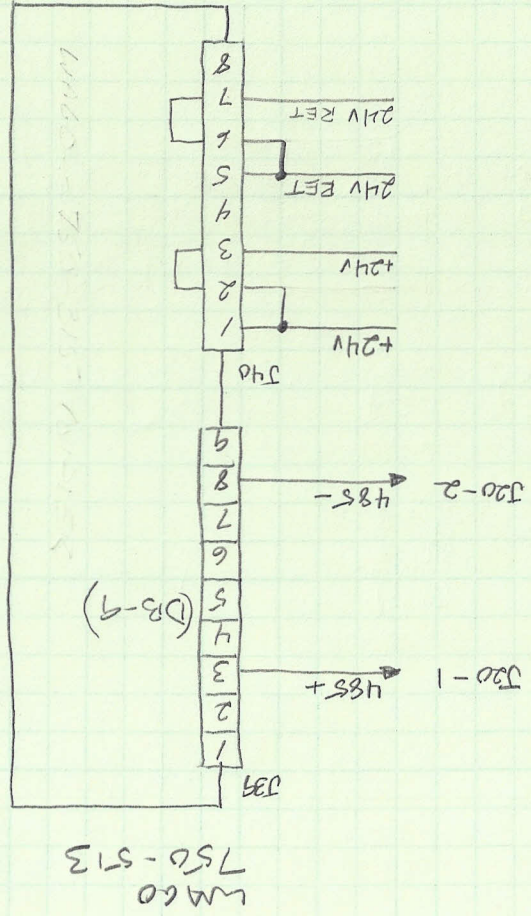

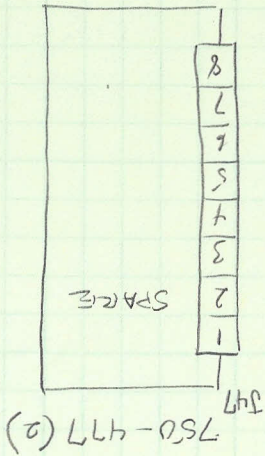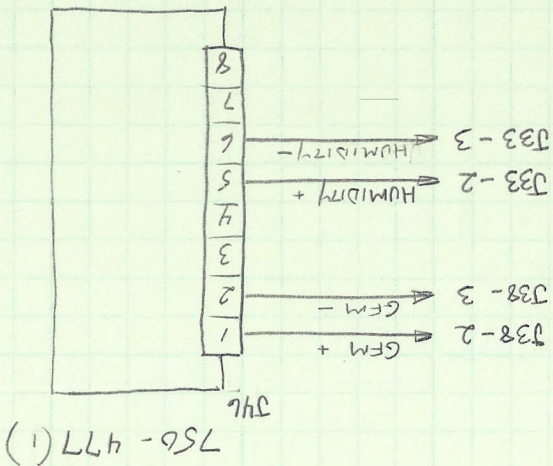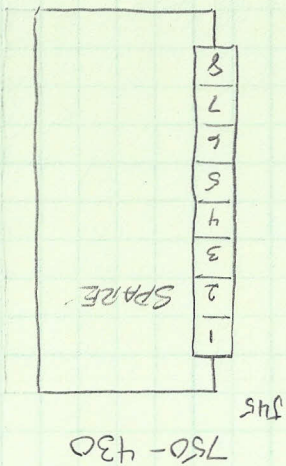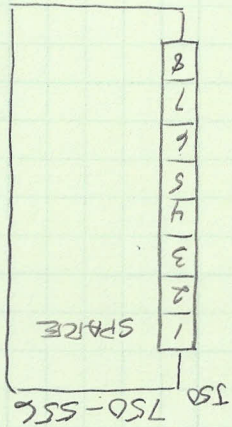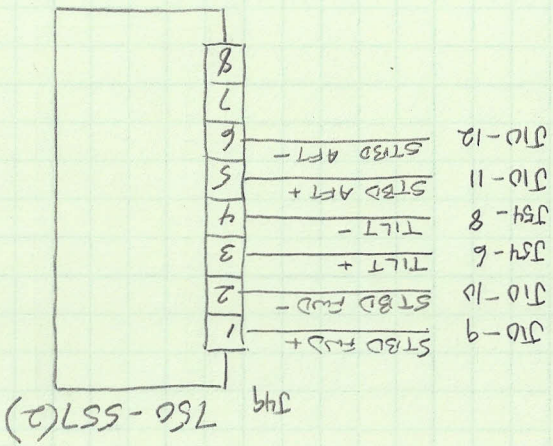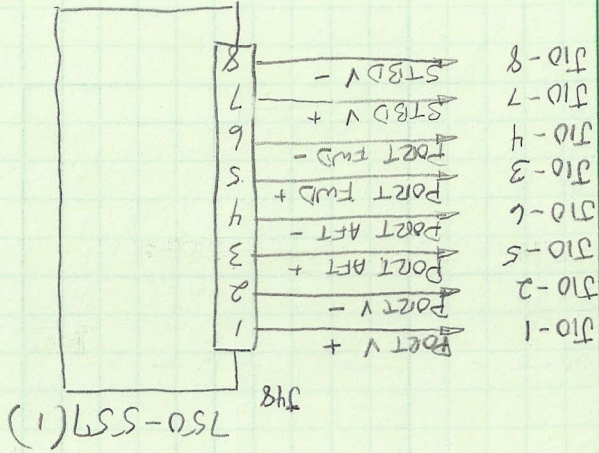

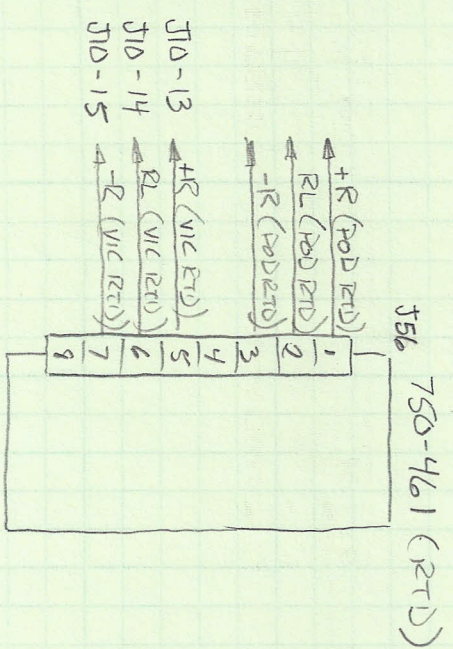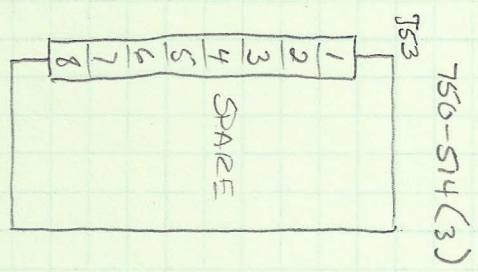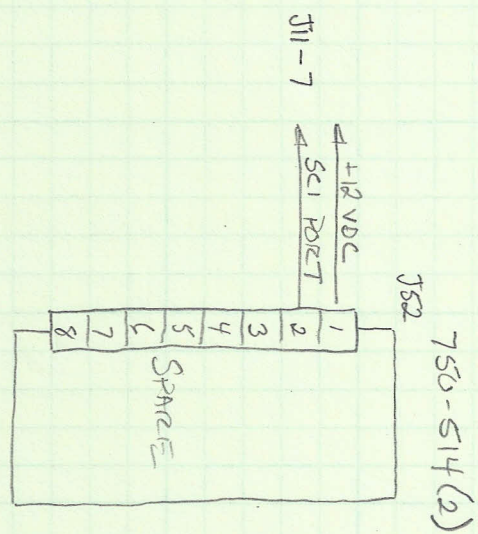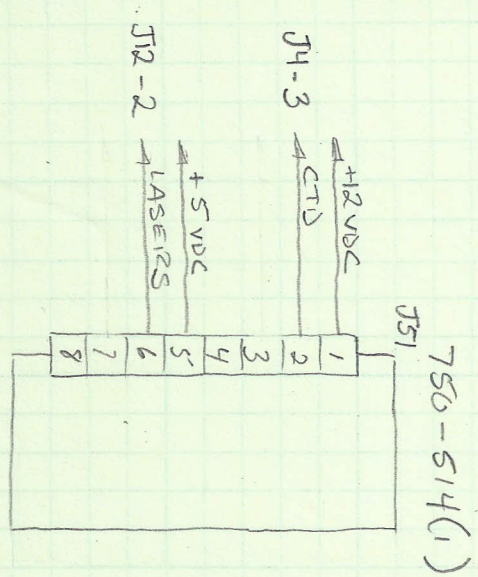

TILT MOTOR CONT.

