

Falmat p.n. FM041304SA2


Blue Jacket

MINL7CCPL

Coax	Coax Center	Coax Center	Coax
Coax Shd	Coax Shield	Coax Shield	Coax Shd
1	ORG 20 AWG	20 AWG ORG	1
2	BLU 20 AWG	20 AWG BLU	2
3	BLU TwP 22 AWG	TwP 22 AWG BLU	3
4	GRN TwP 22 AWG	TwP 22 AWG GRN	4
5	GRY TwP 22 AWG	TwP 22 AWG GRY	5
6	WHT TwP 22 AWG	TwP 22 AWG WHT	6
	YEL 22 AWG	22 AWG YEL	
	RED 22 AWG	22 AWG RED	
	Drain 22 AWG	22 AWG Drain	

MINL7CCPL

Length = 6 ft

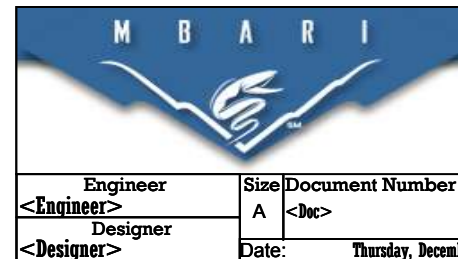

Monterey Bay Aquarium Research Institute
7700 Sandhold Road, Moss Landing, CA 95039

Title		Project
MiniROV Smart Clump: Coax Cable		<Project>
Engineer	Size	Document Number
<Engineer>	A	<Doc>
Designer	Date:	Part Number
<Designer>	Thursday, December 08, 2016	<Part Number>
Sheet		Rev
1 of 1		<Rev>