


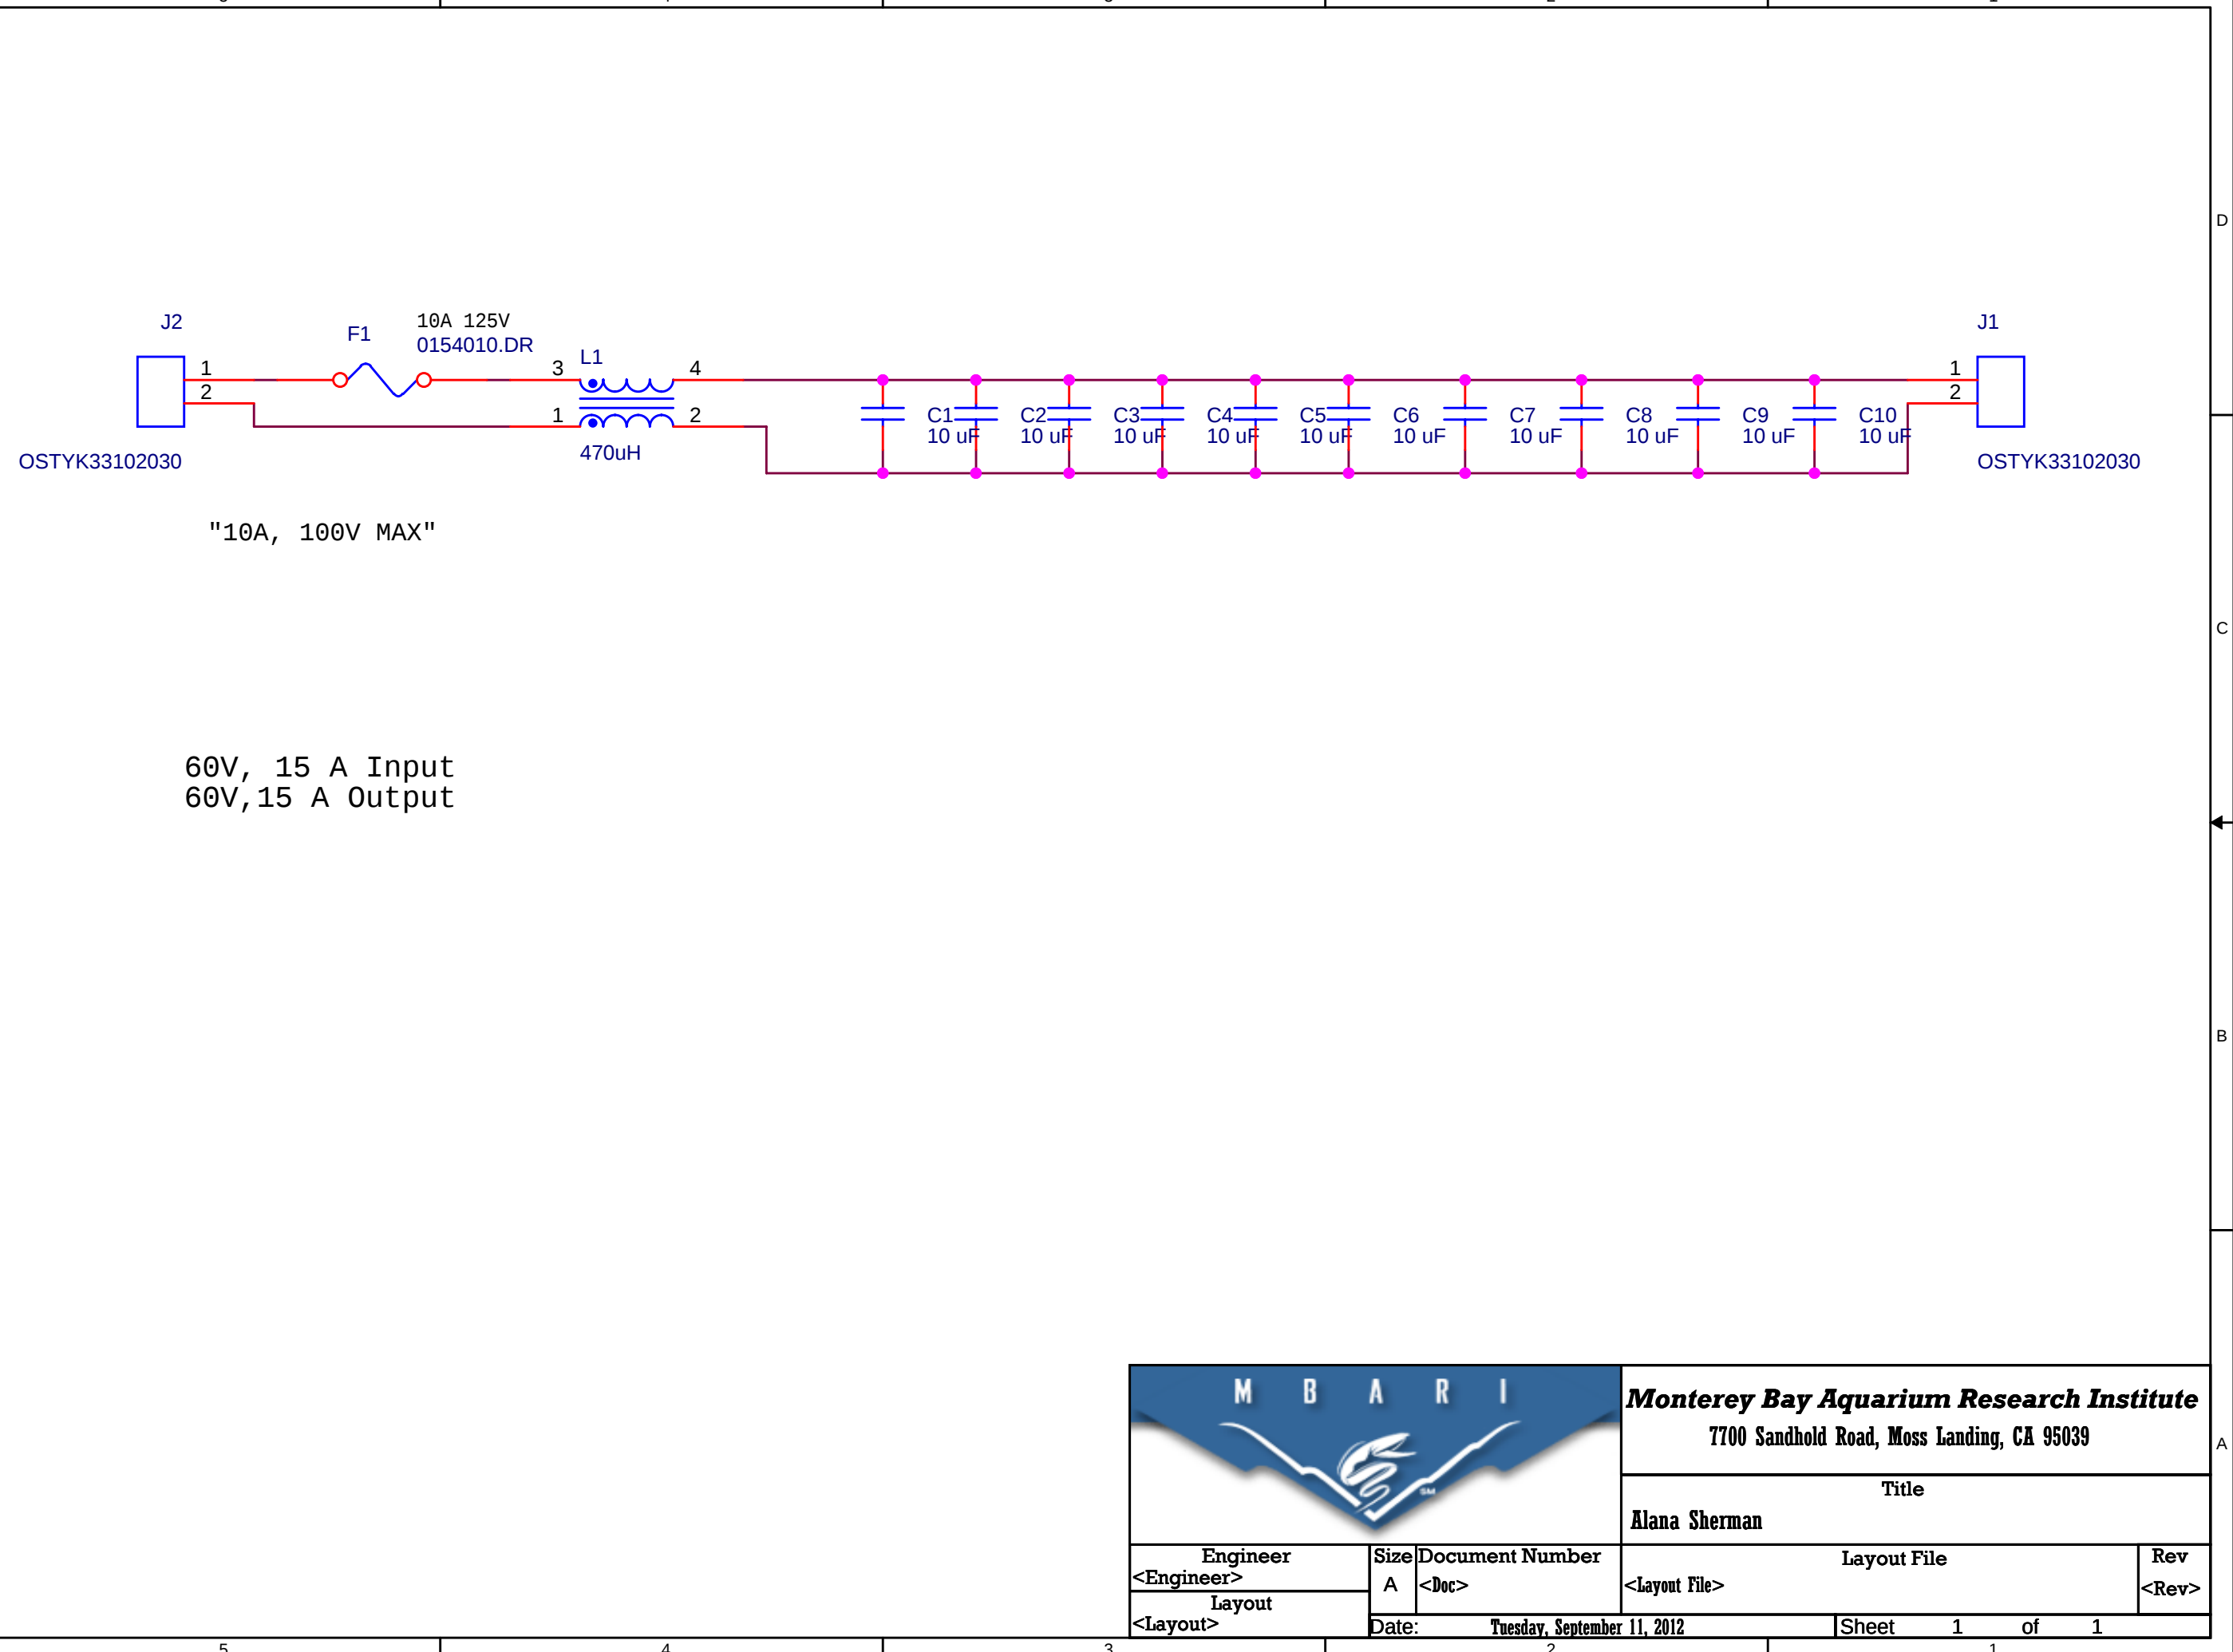

Monterey Bay Aquarium Research Institute 7700 Sandhold Road, Moss Landing, CA 95039			
Title			
Alana Sherman			
Layout File			Rev
<Layout File>			<Rev>
11, 2012	Sheet	1 of 1	