


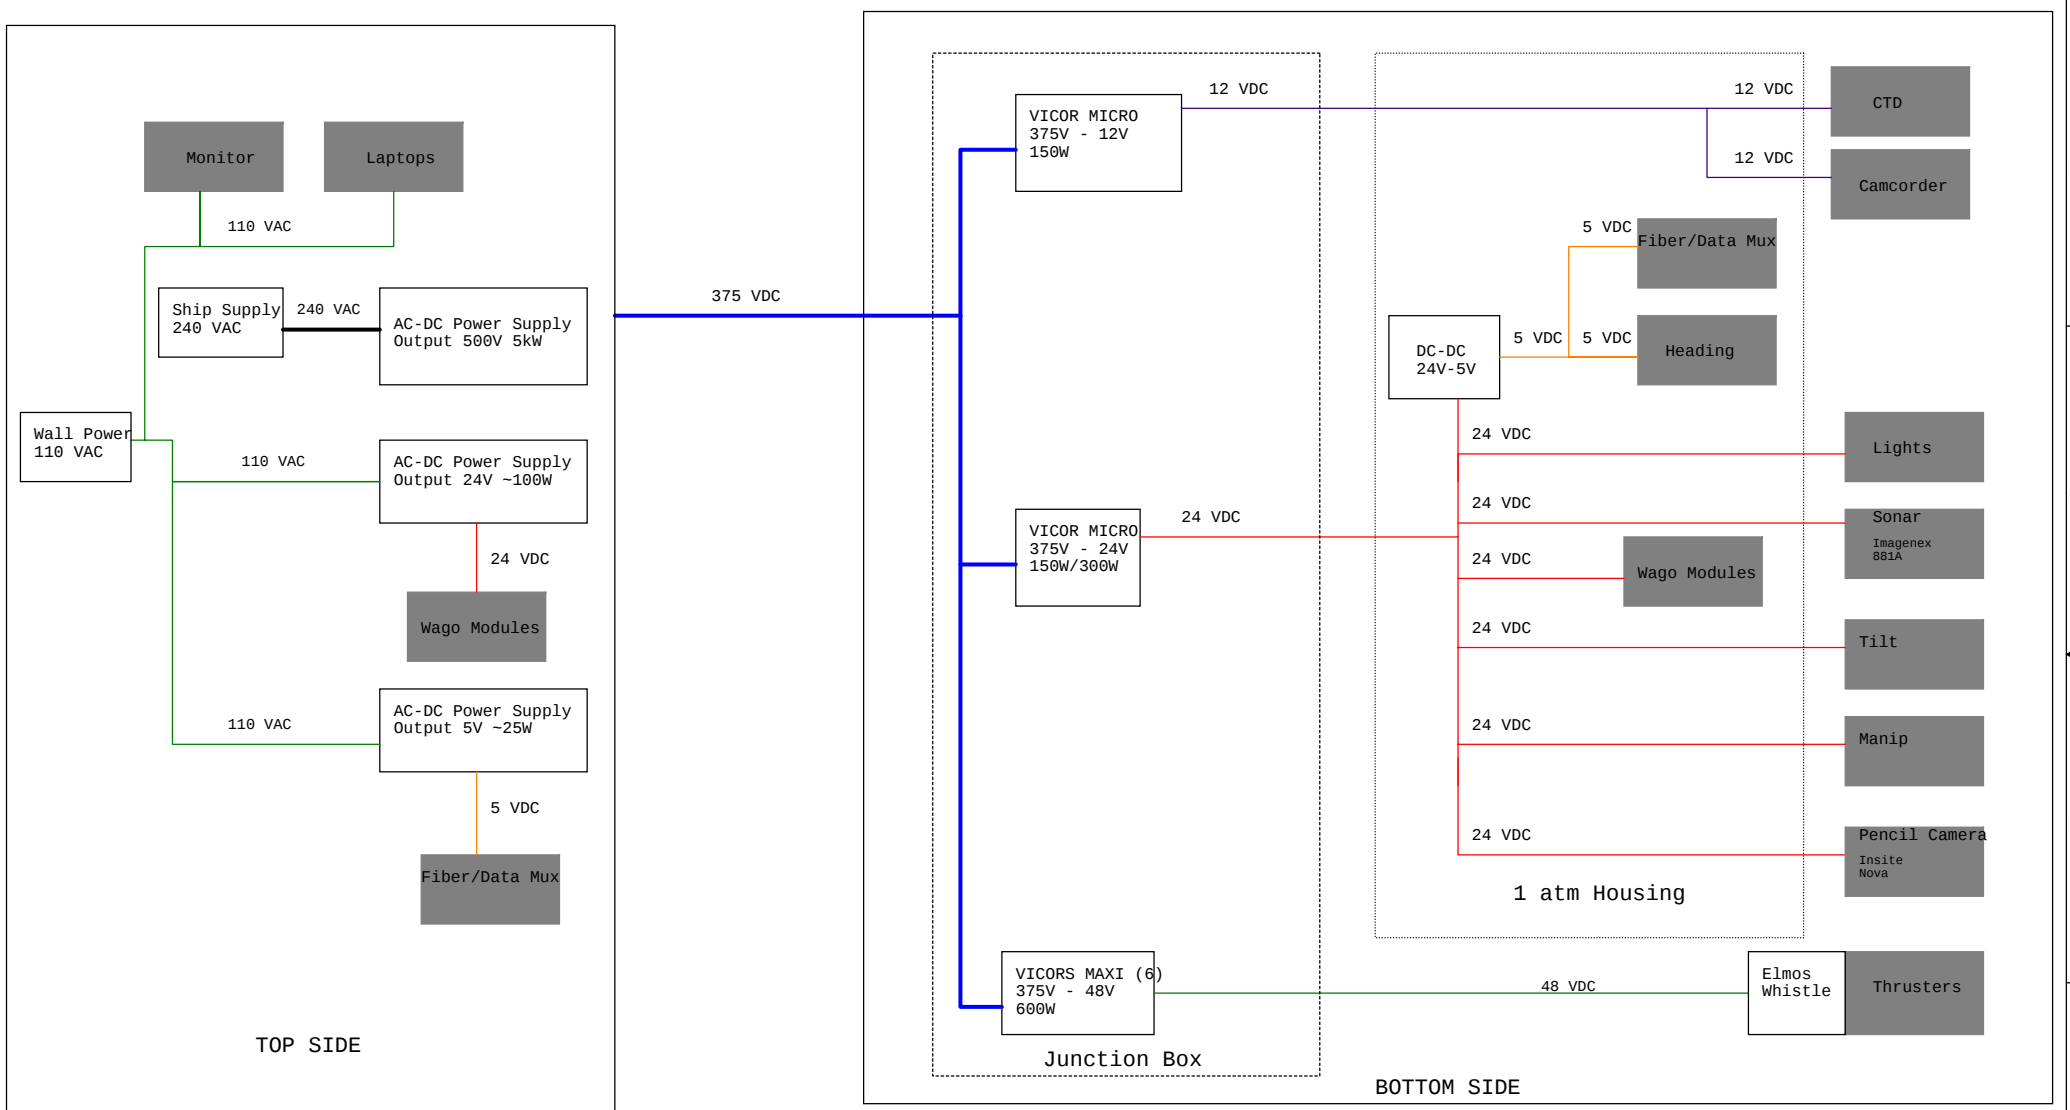

Title			
ROV 1km: Electrical System			
Size	Document Number	Rev	
B	<Doc>	<RevCod	
Date:	Thursday, April 07, 2011	Sheet	1 of 1