


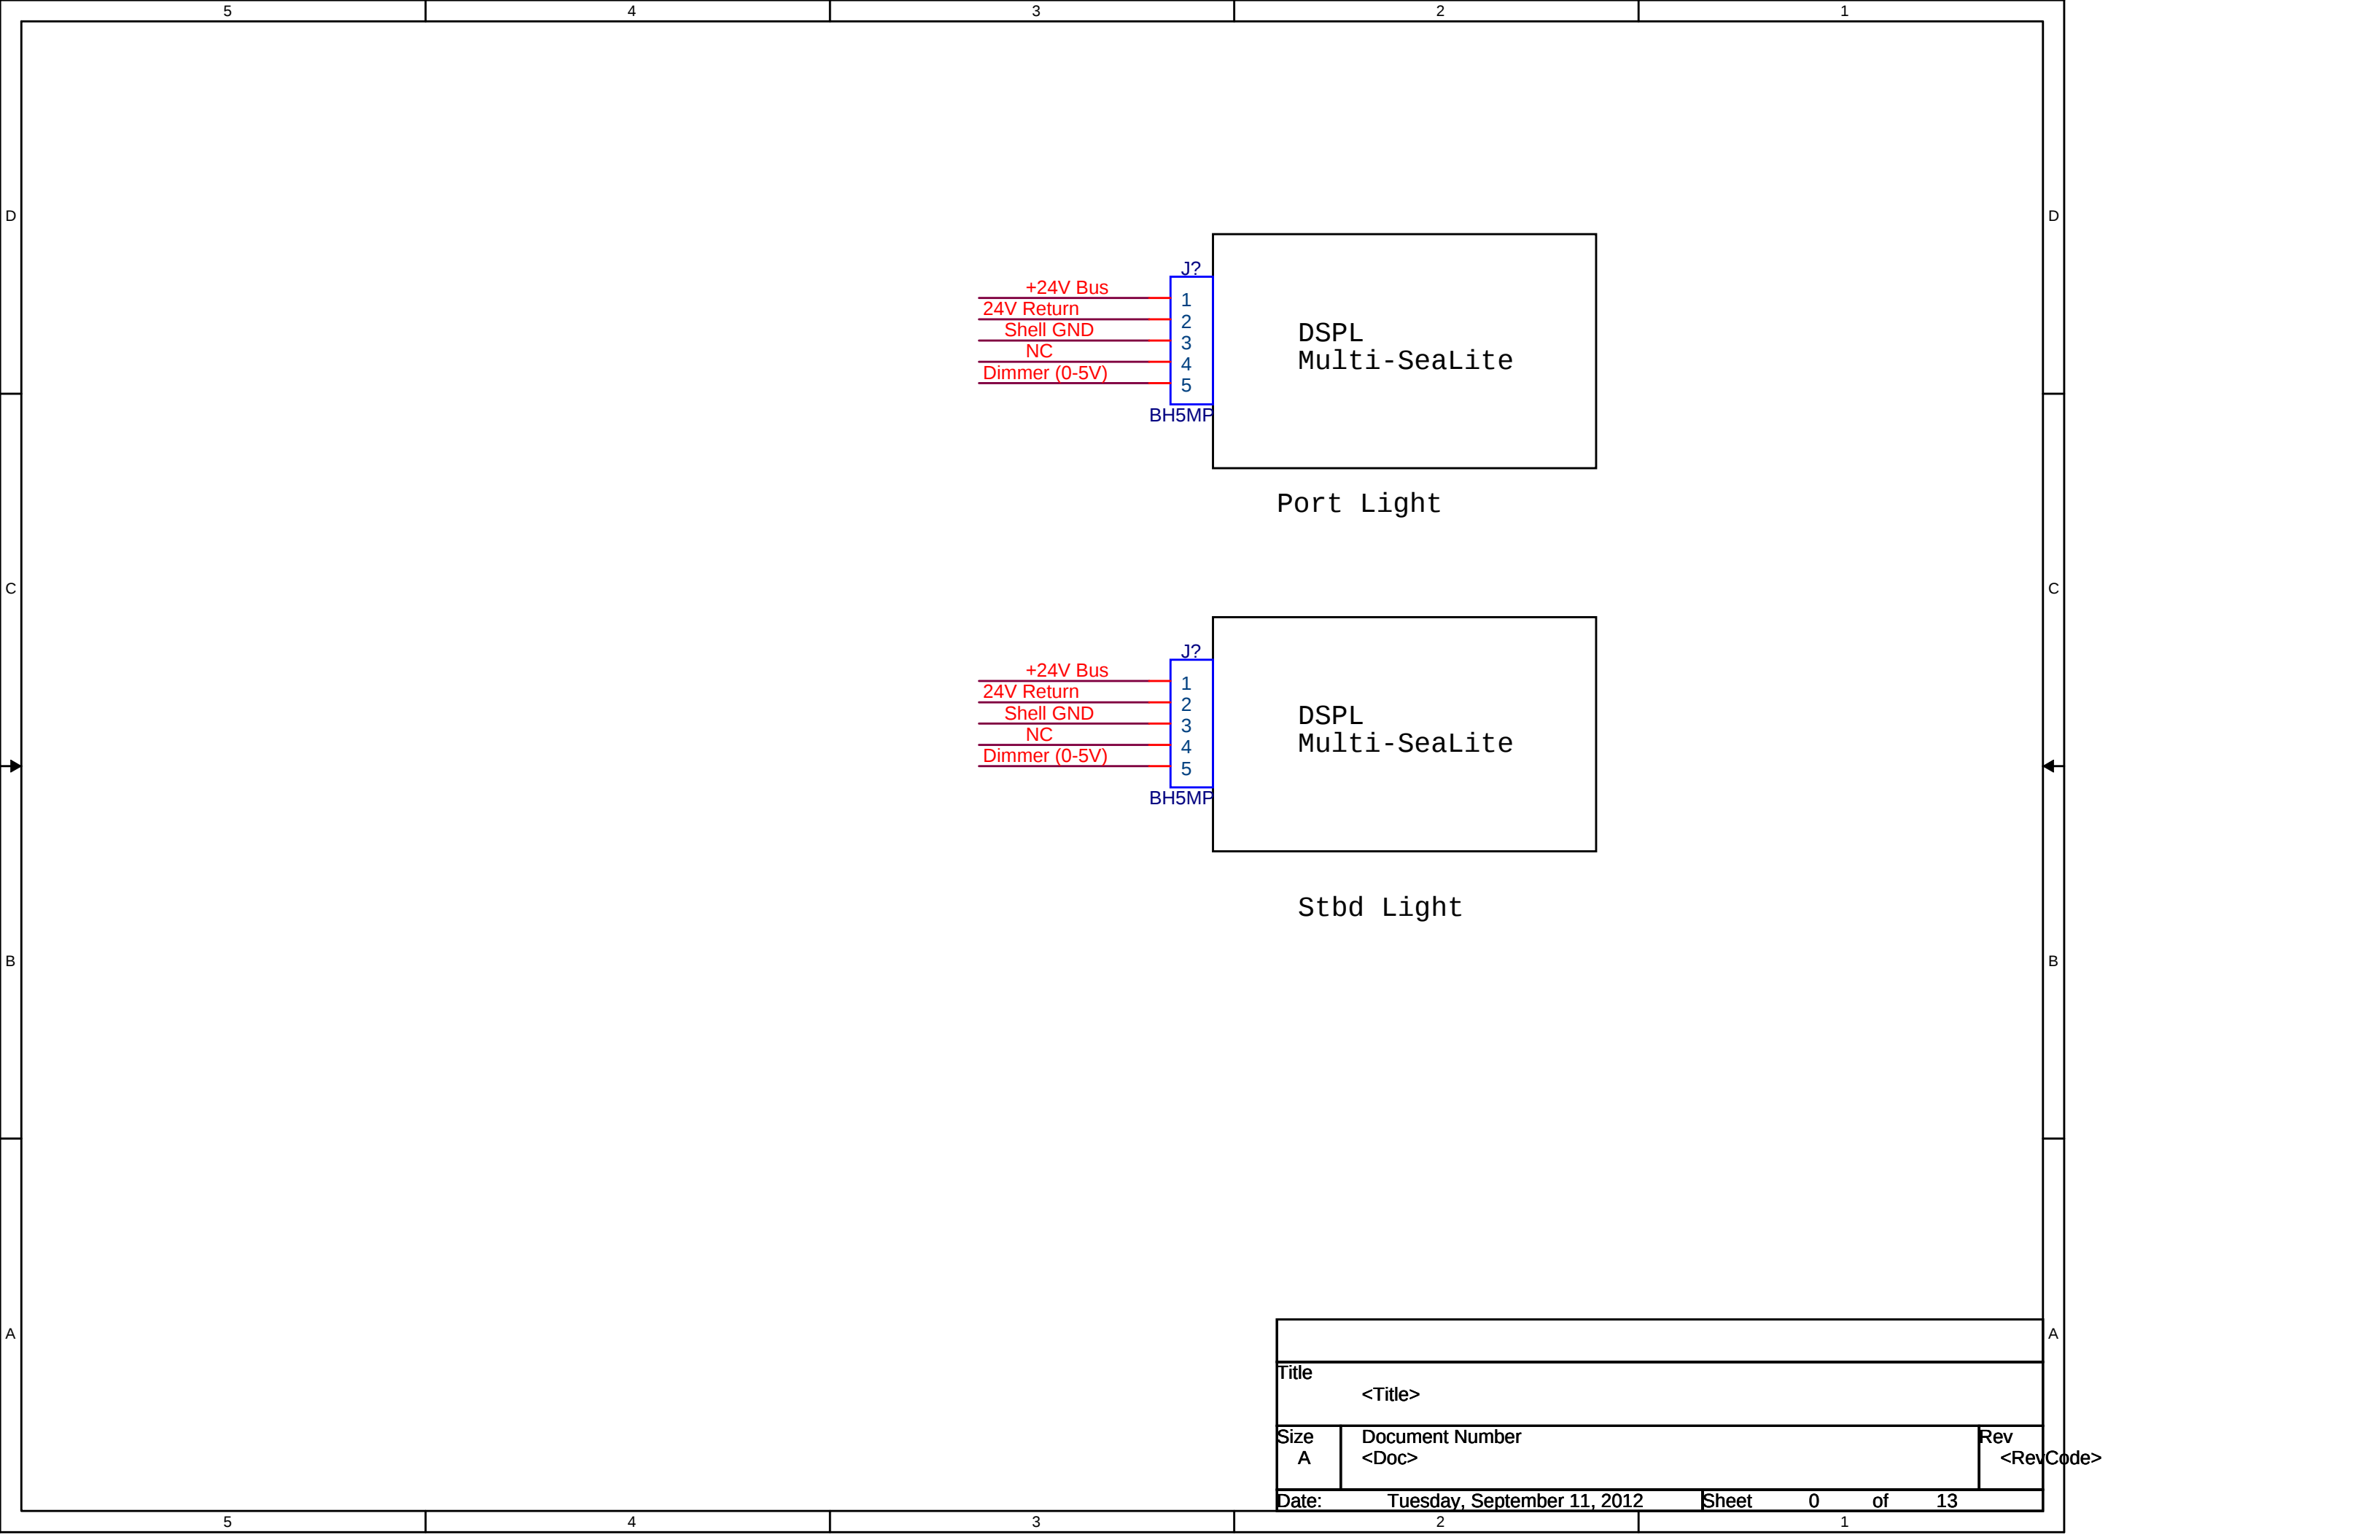

Title<Title>		
SizeA	Document Number<Doc>	Rev<RevCode>
Date:	Tuesday, September 11, 2012	Sheet 0 of 13