


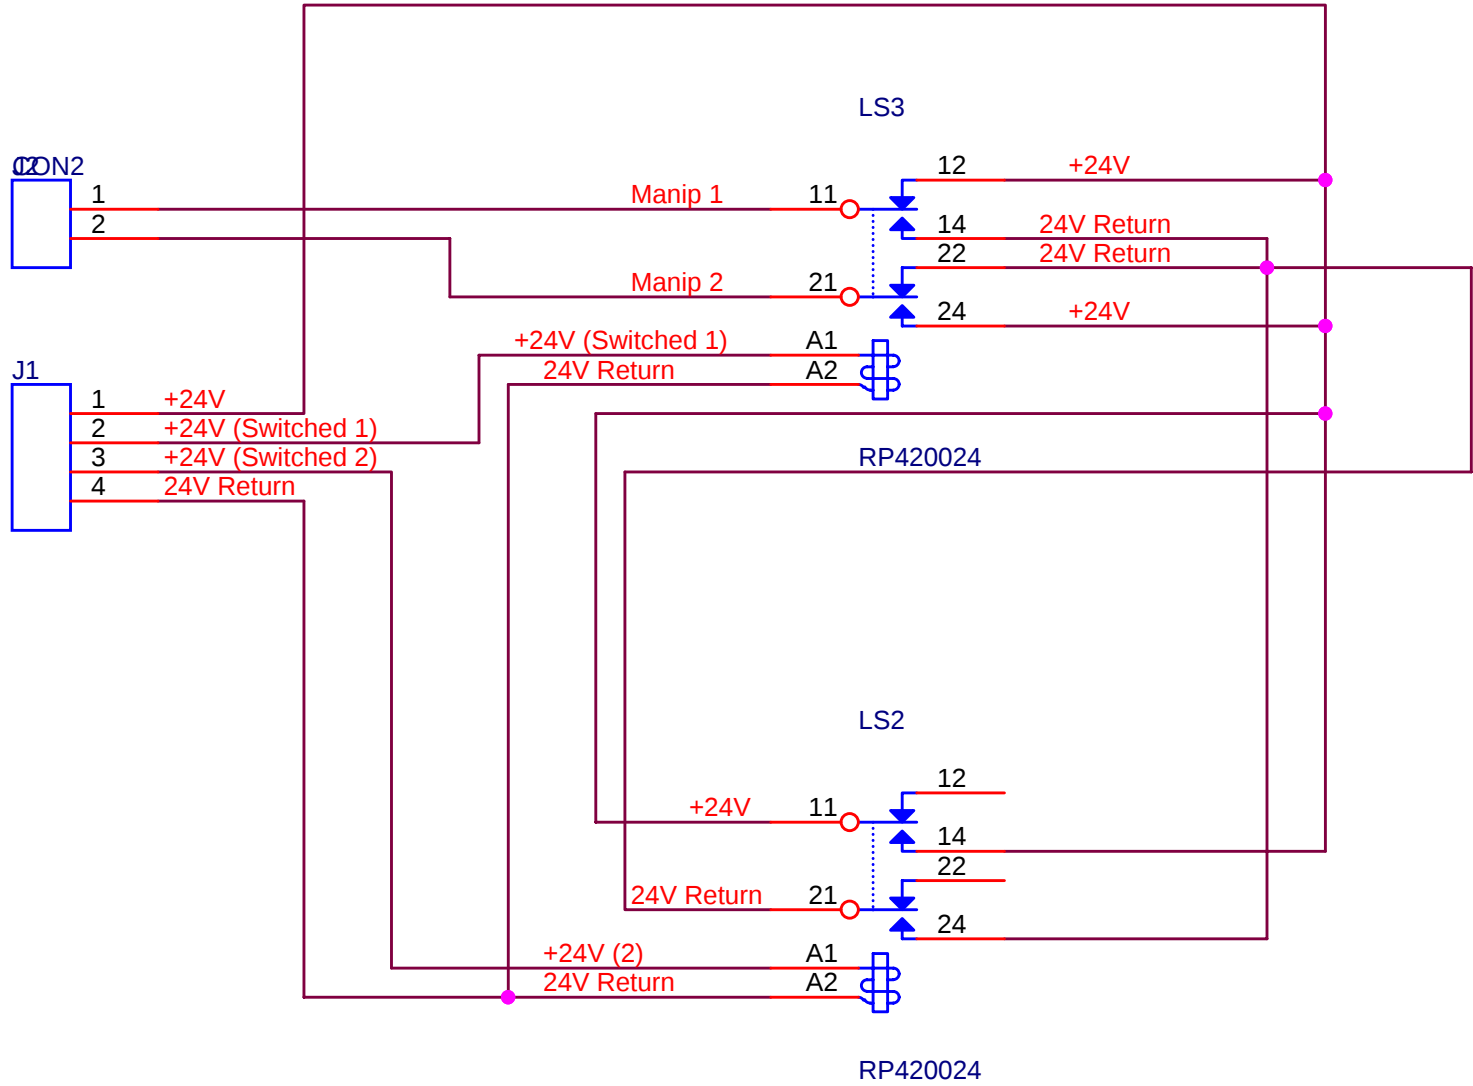

Monterey Bay Aquarium Research Institute
7700 Sandhold Road, Moss Landing, CA 95039

Title
MiniROV: Relay Pod

Engineer <Engineer>	Size A	Document Number <Doc>	Layout File <Layout File>	Rev <Rev>
Layout <Layout>	Date: Tuesday, September 11, 2012			
		Sheet	1 of 1	