


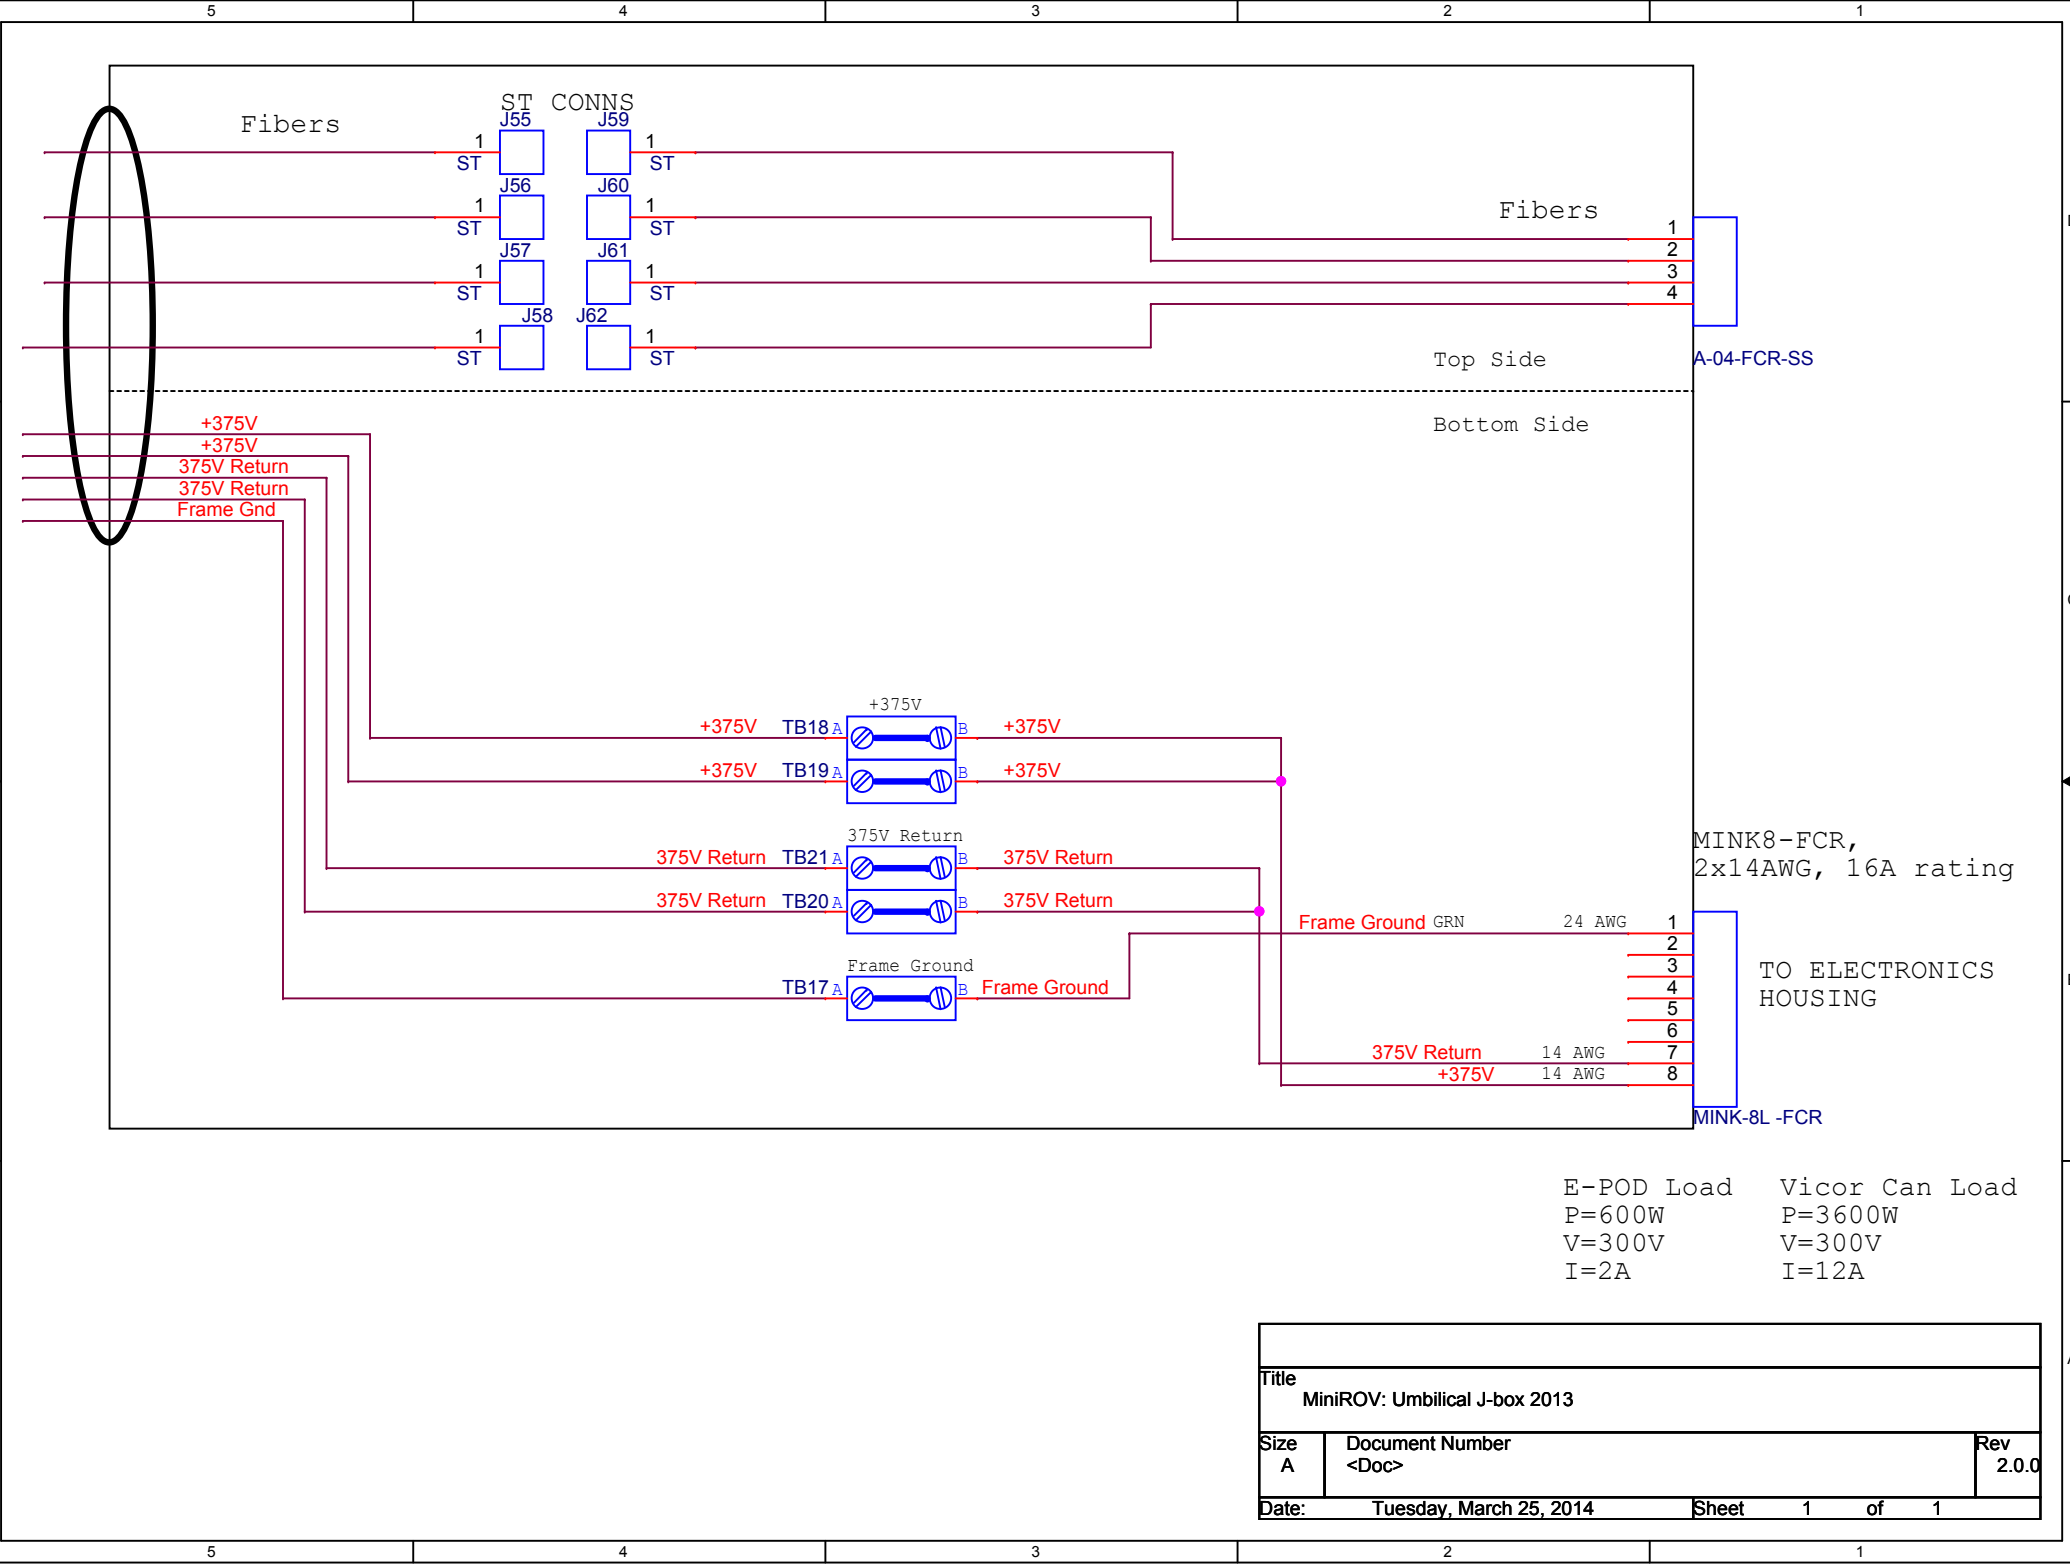

E-POD Load Vicor Can Load
P=600W P=3600W
V=300V V=300V
I=2A I=12A

Title		
MiniROV: Umbilical J-box 2013		
Size	Document Number	Rev
A	<Doc>	2.0.0
Date:	Tuesday, March 25, 2014	Sheet 1 of 1