


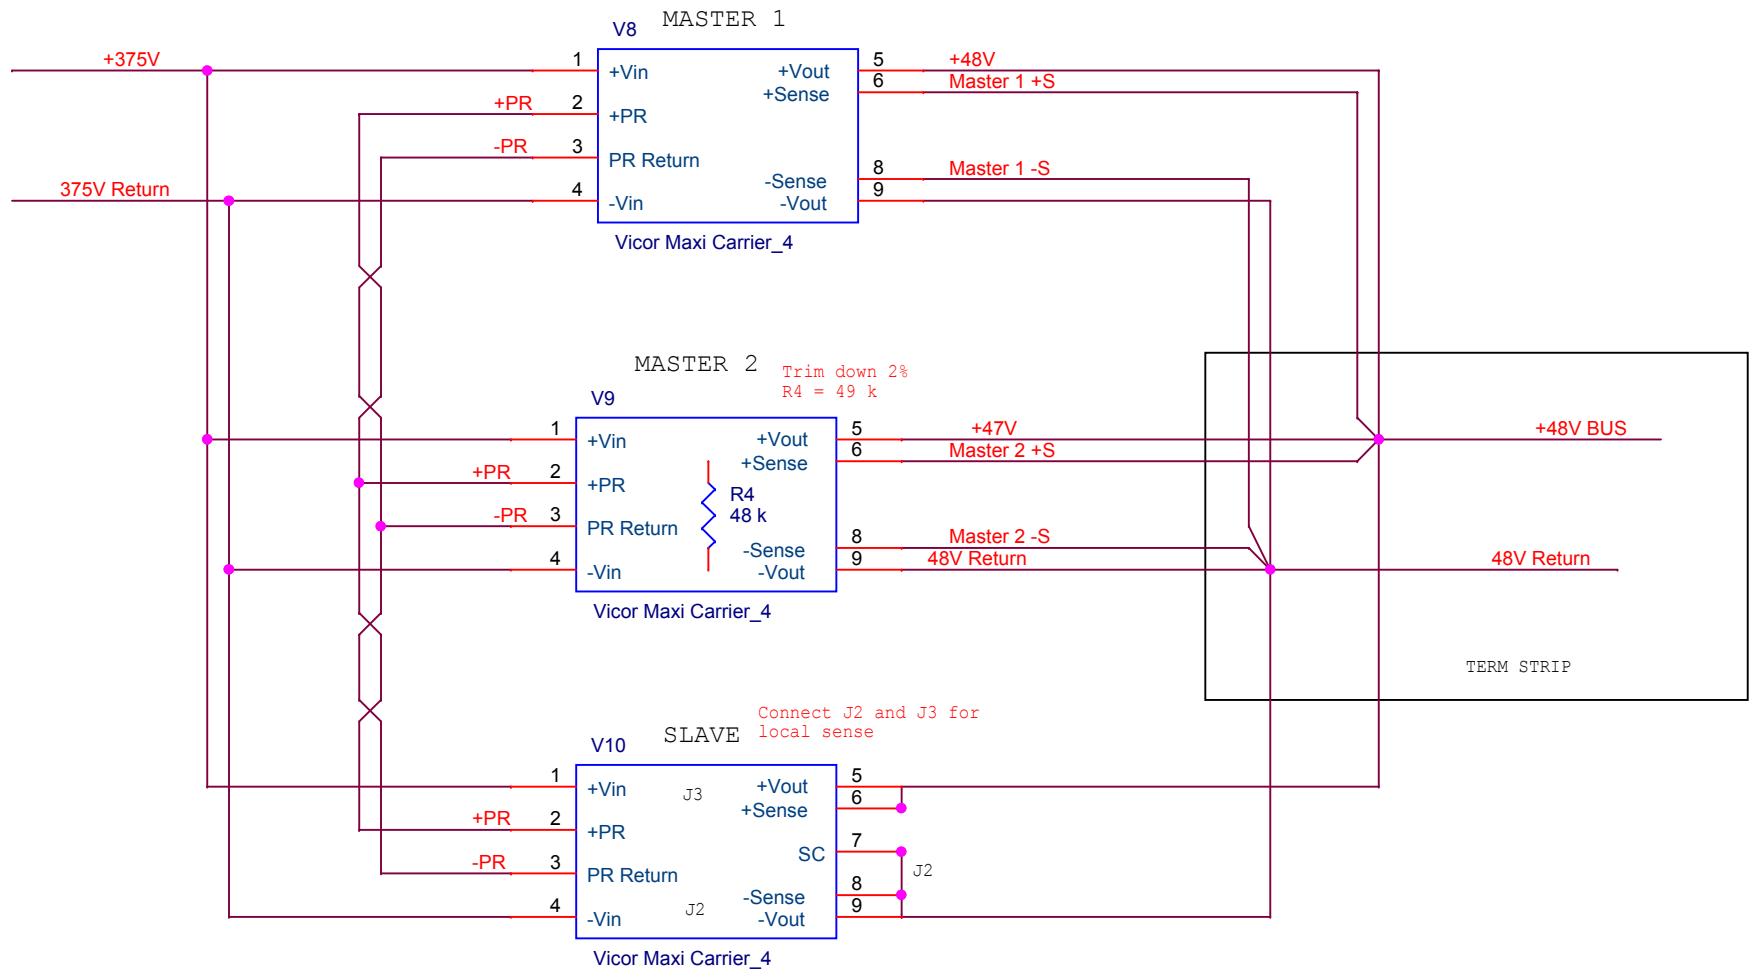

THIS IS A BLOCK DIAGRAM
SHOWING PARALLEL
ARCHITECTURE FOR VICORS
CHECK SCHEMATIC FOR GREATER DETAIL

Alana Sherman, MBARI		
Title		
Mini ROV: Vicor Parallel Configuration		
Size	Document Number	Rev
A	<Doc>	<RevCo
Date:	Tuesday, March 25, 2014	Sheet 1 of 1