



7 ft

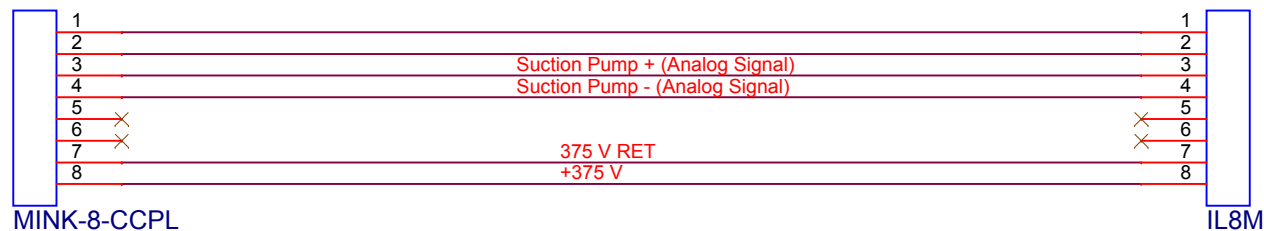


Black PU Jacketed Cable p.n. P6C16#

Mates with
MINK8-FCRL
[EPOD]

Mates with BH8F
[Suction Pump
Motor Electronics]

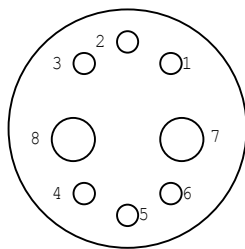

MINK8 CCPL
cable connector
face view

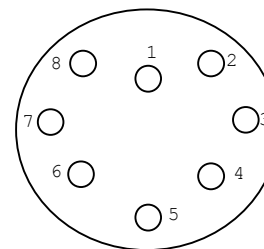

IL8M
Male cable
connector
face view



Monterey Bay Aquarium Research Institute
7700 Sandhold Road, Moss Landing, CA 95039

Engineer Sherman		Size A	Document Number <Doc>	Title MiniROV: Suction Pump Motor Cable		Project <Project>
Designer <Designer>		Date:	Wednesday, December 03, 2014	Part Number <Part Number>	Project File <Project File>	Rev <Rev>

Sheet 1 of 1