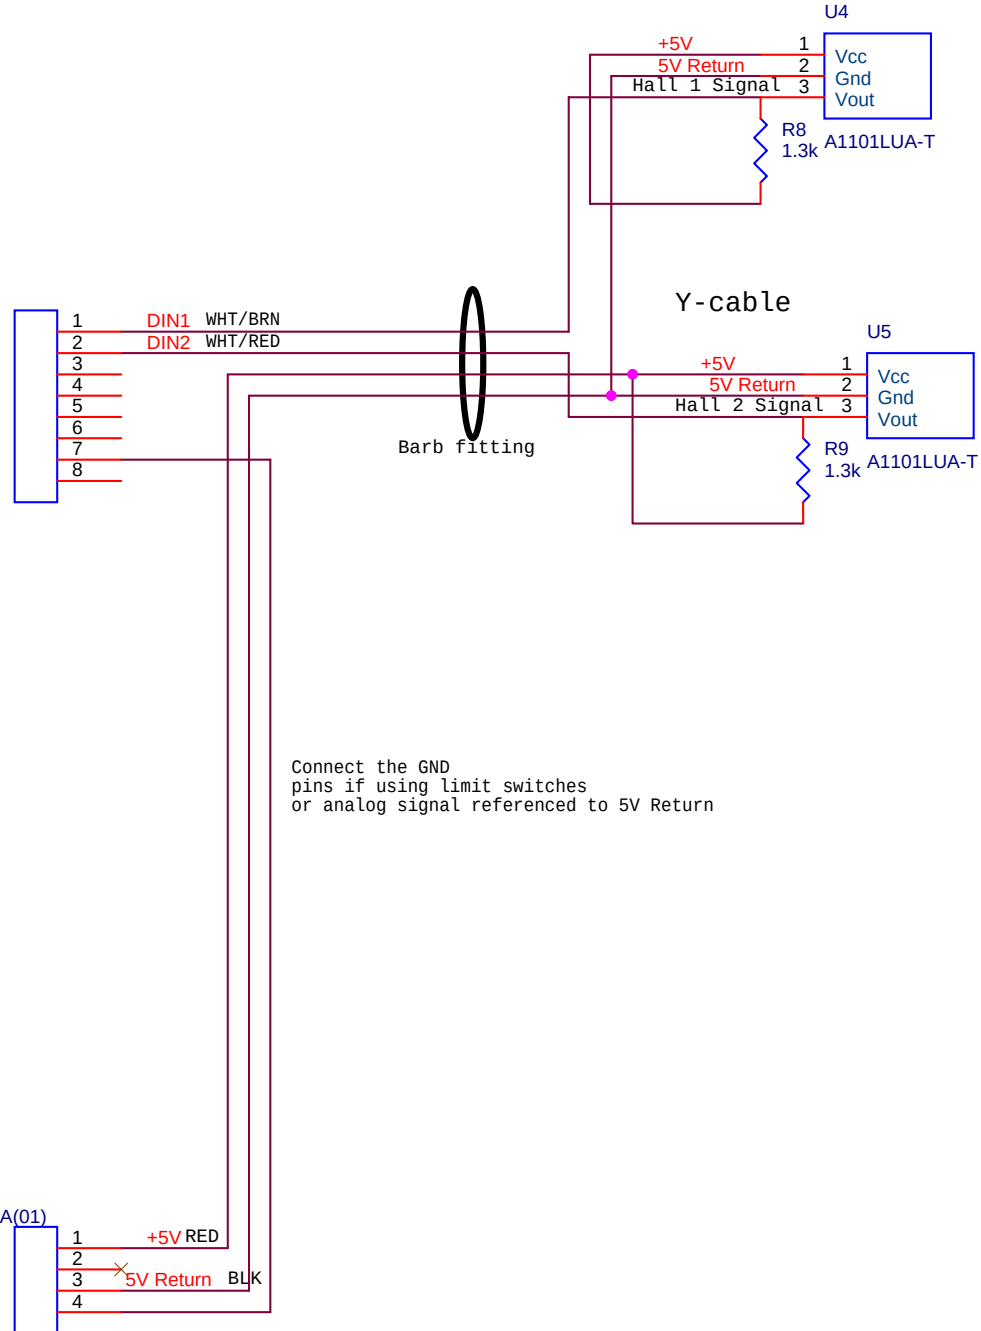
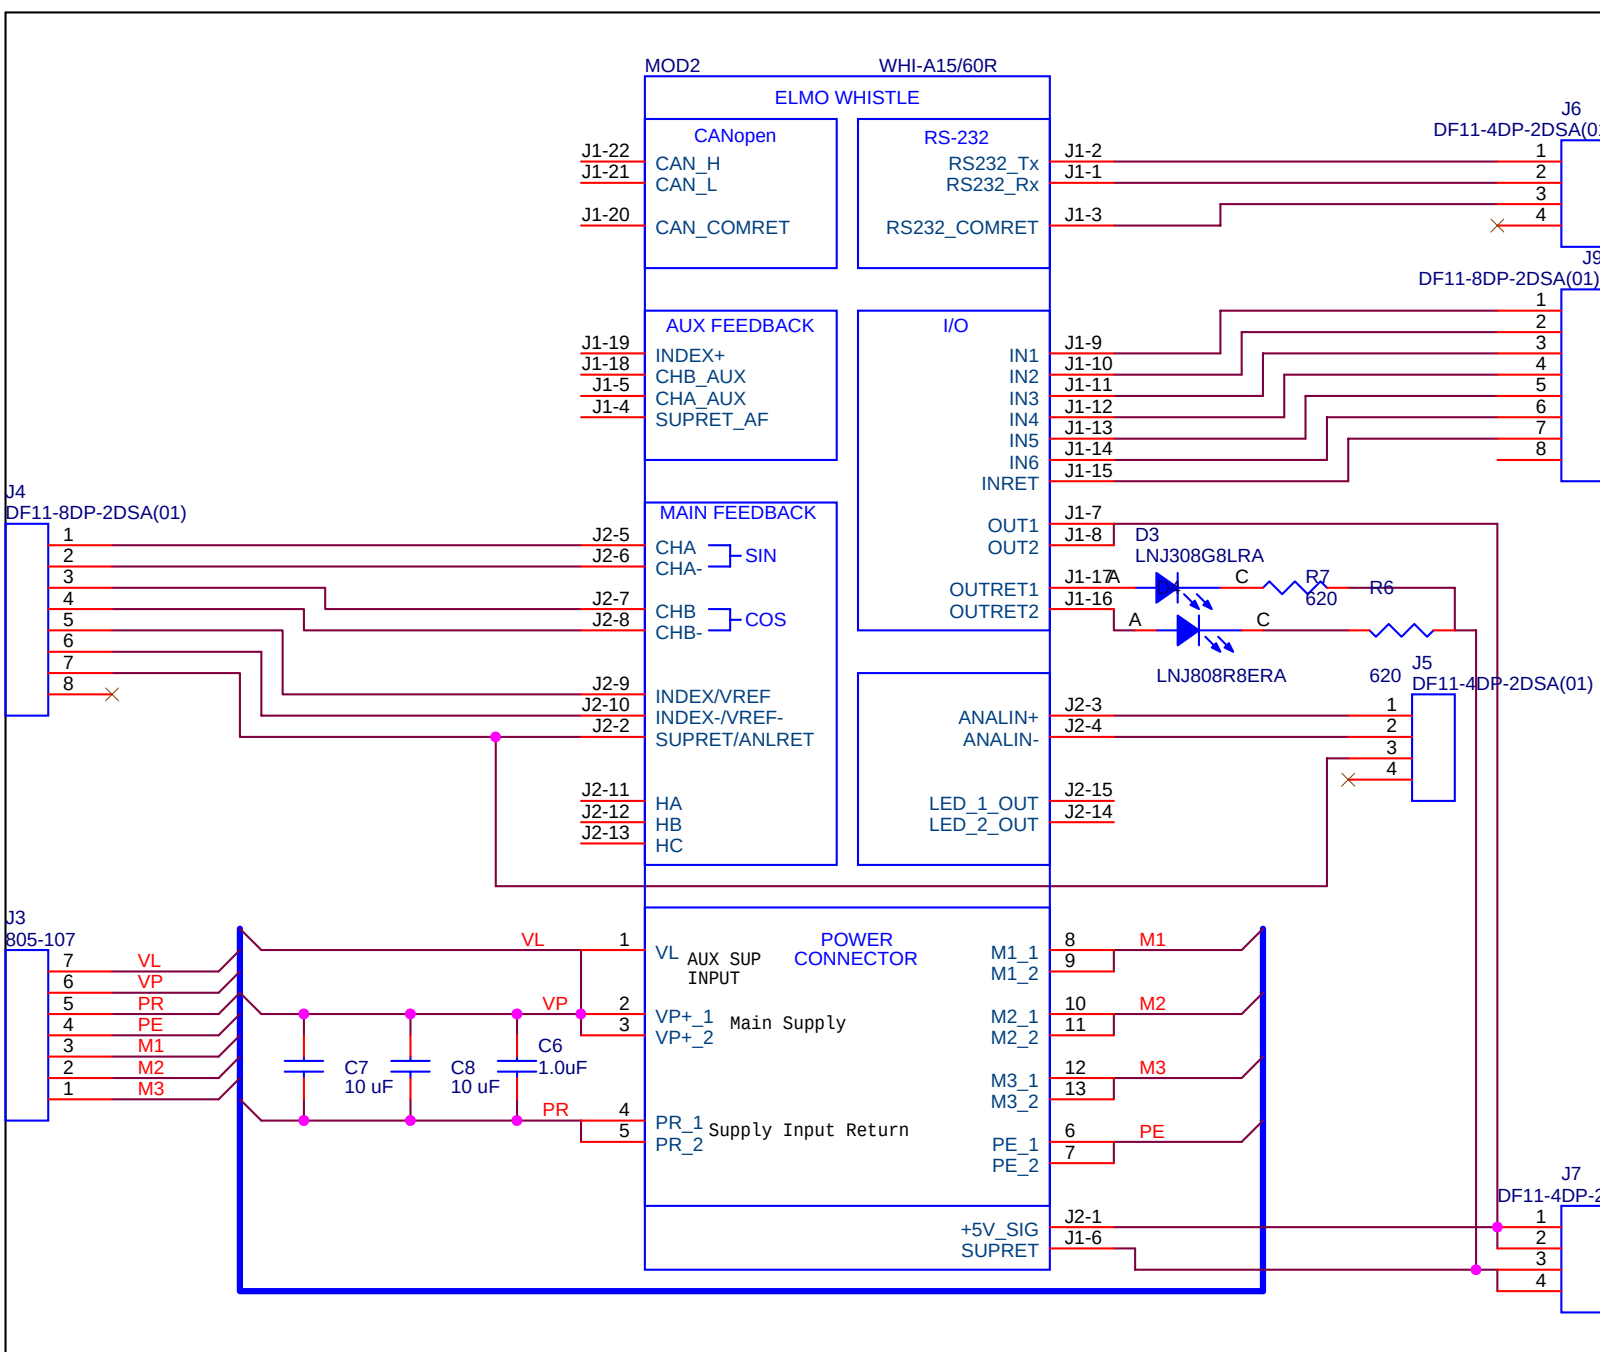
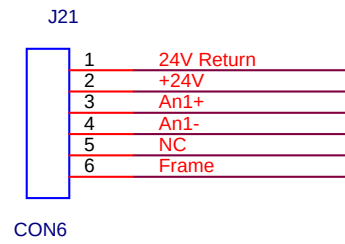


Digital Output Internal Circuit

		Monterey Bay Aquarium Research Institute	
		7700 Sandhold Road, Moss Landing, CA 95039	
Title		MiniROV: Tilt Controller Board	
Engineer	Size	Document Number	Layout File
<Engineer>	B	<Doc>	<Layout File>
Layout	Date:	Thursday, September 13, 2012	Sheet 1 of 1
<Layout>			Rev <Rev>