


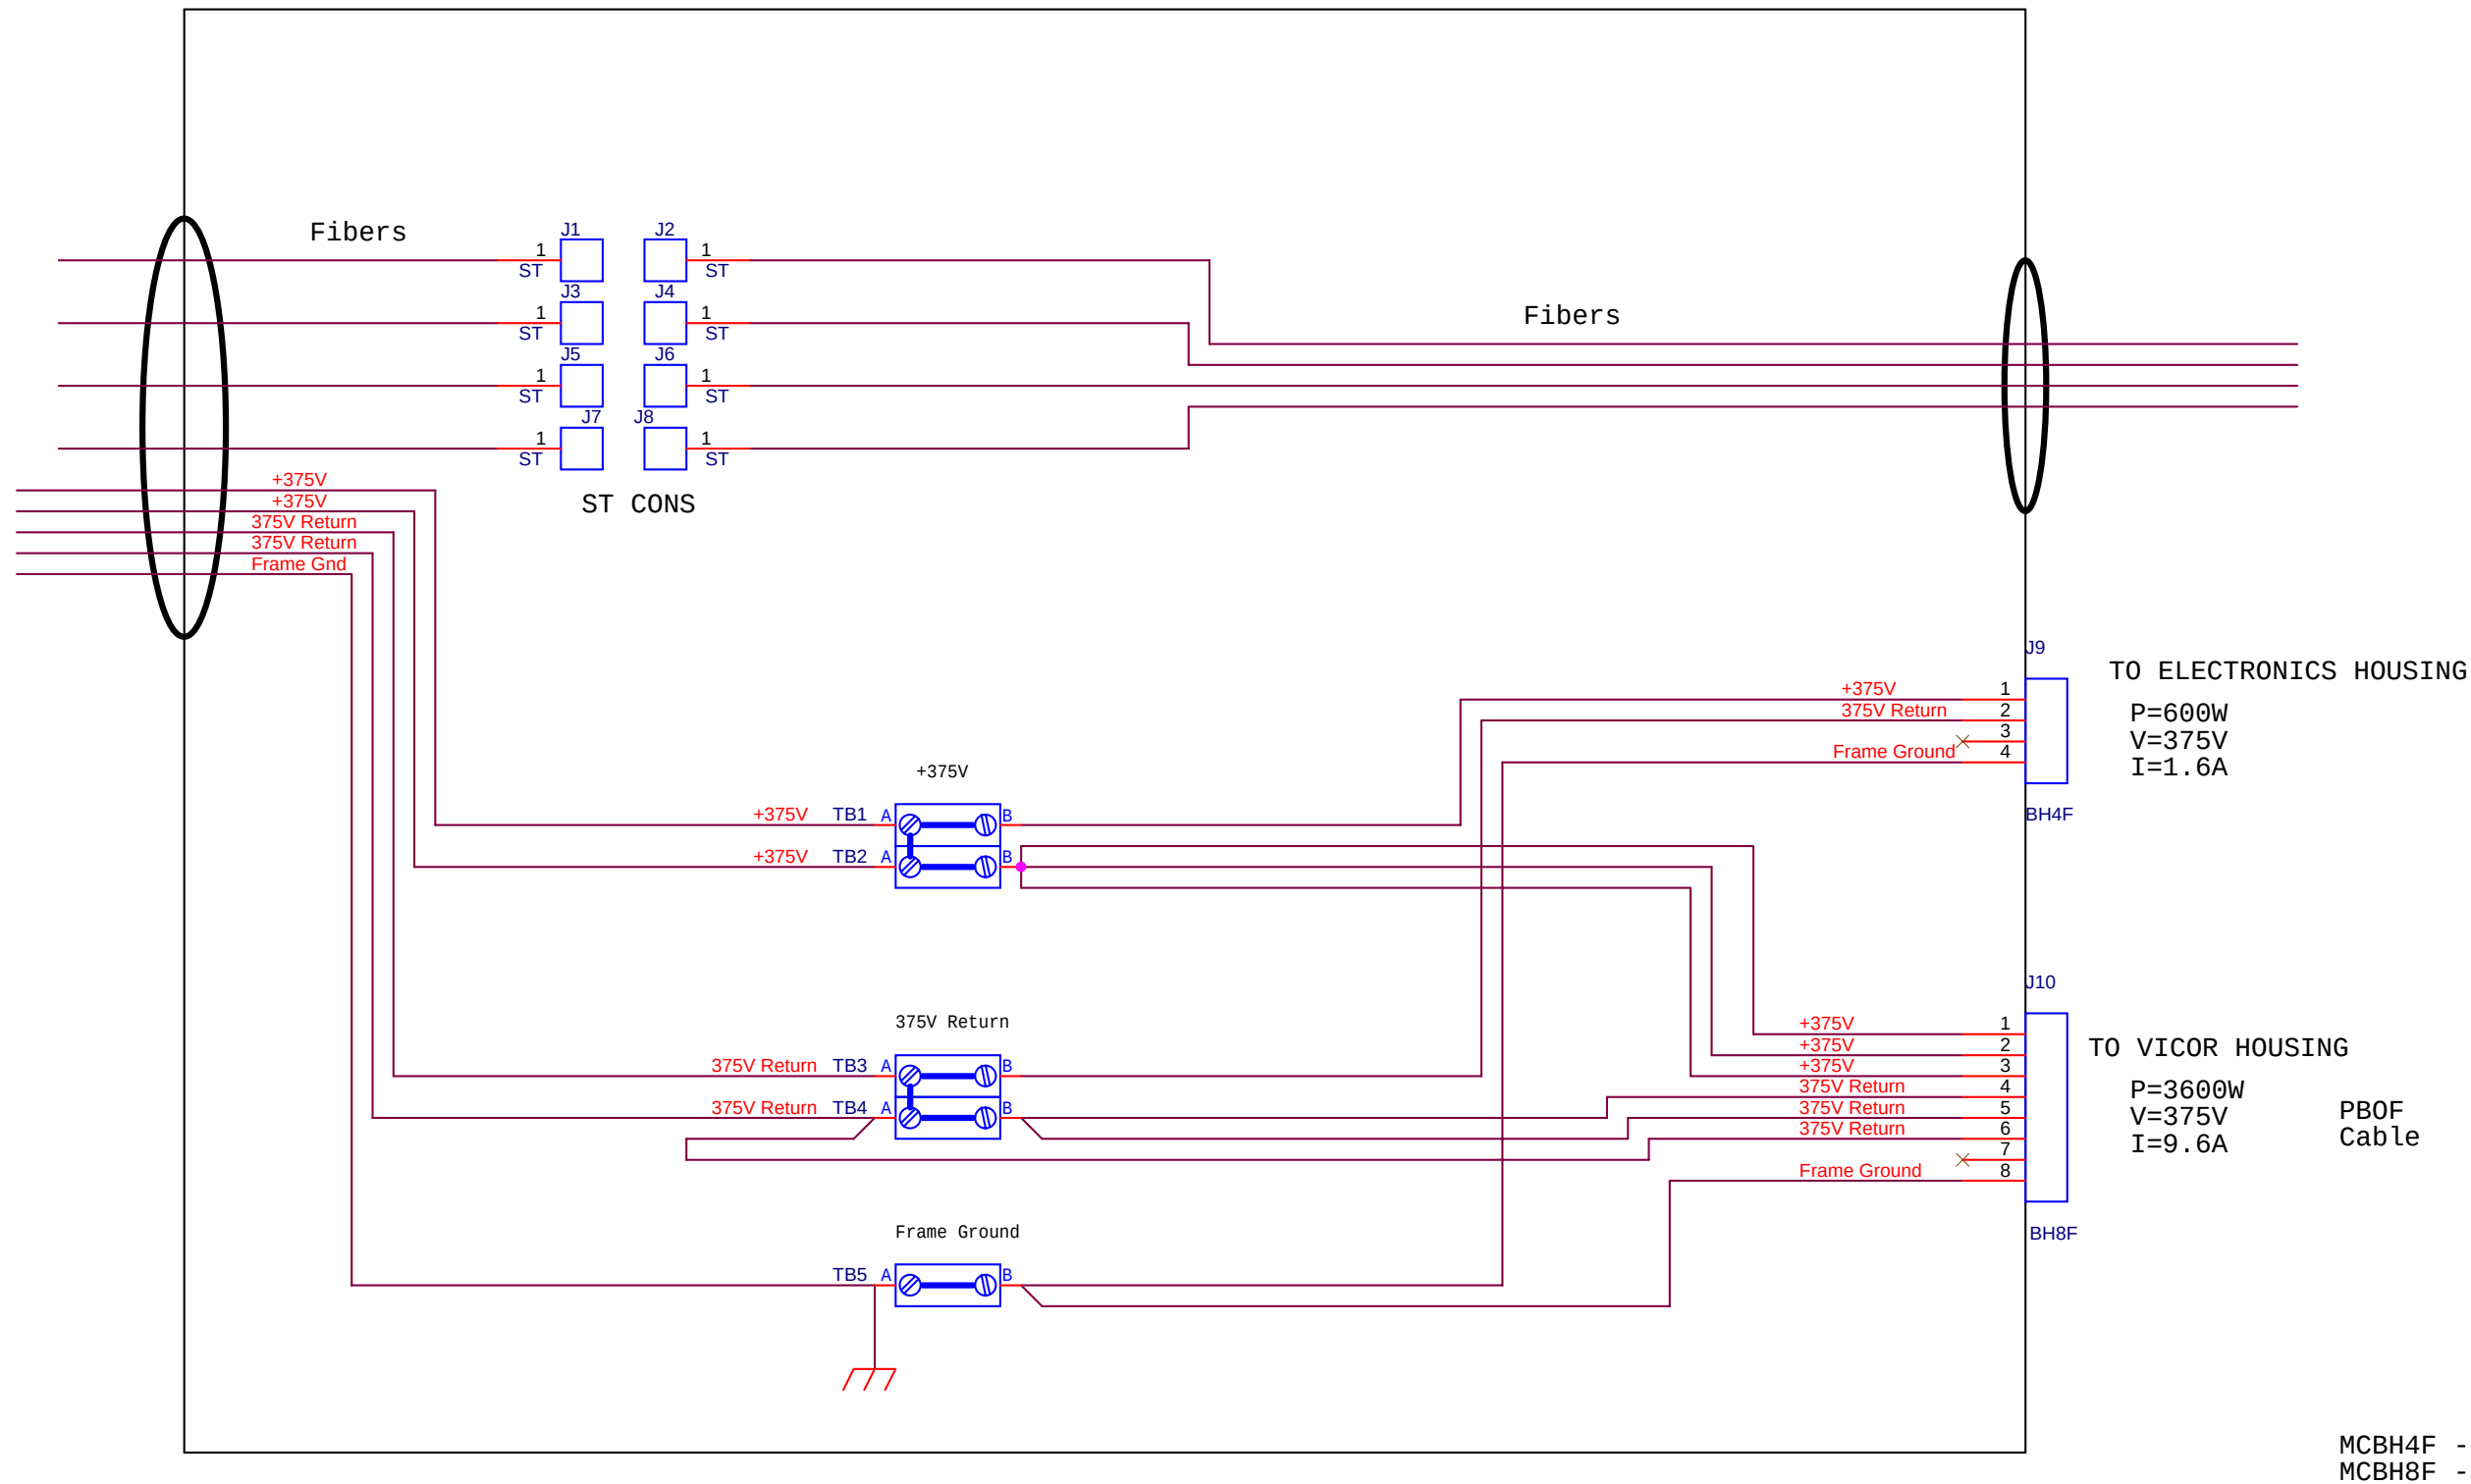

Title		
Mini ROV: Umbilical J-box		
Size	Document Number	Rev
B	<Doc>	<RevCode>
Date:	Thursday, September 13, 2012	Sheet 1 of 12