


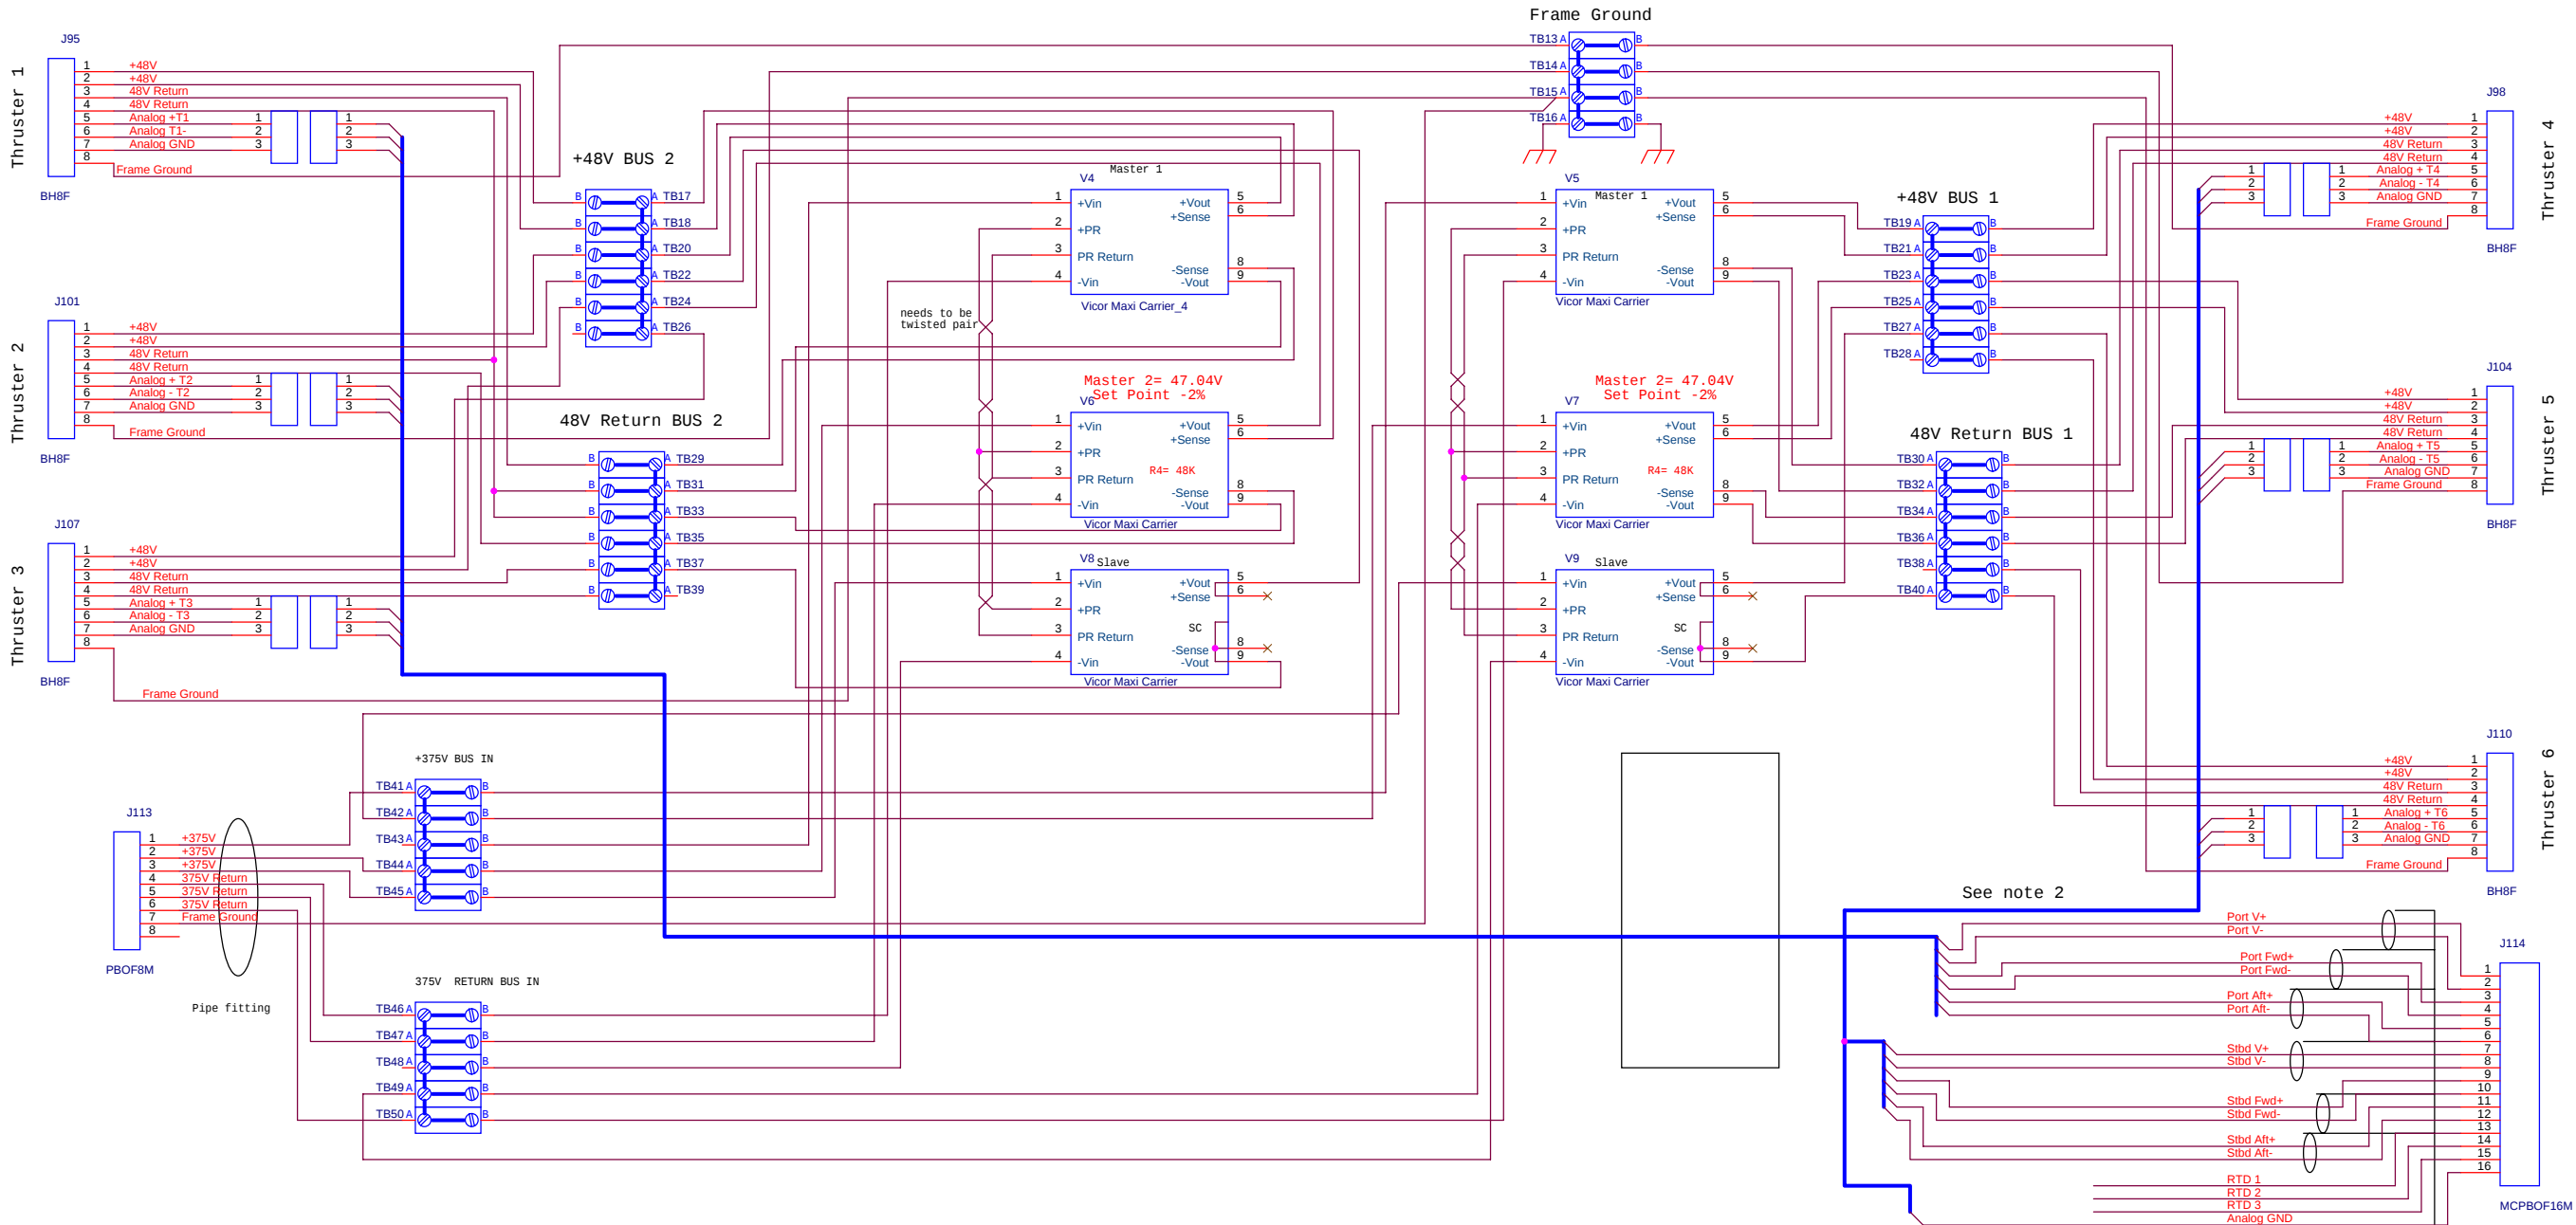

NOTES
1. Wires from Sense lines should be equal length
2. Connectorize Analog signals to each thruster connector

All +375V inputs 5A max, max 22 AWG
All +48V outputs 13A max, 18 AWG wire
Wires connecting PR signals twisted pair