


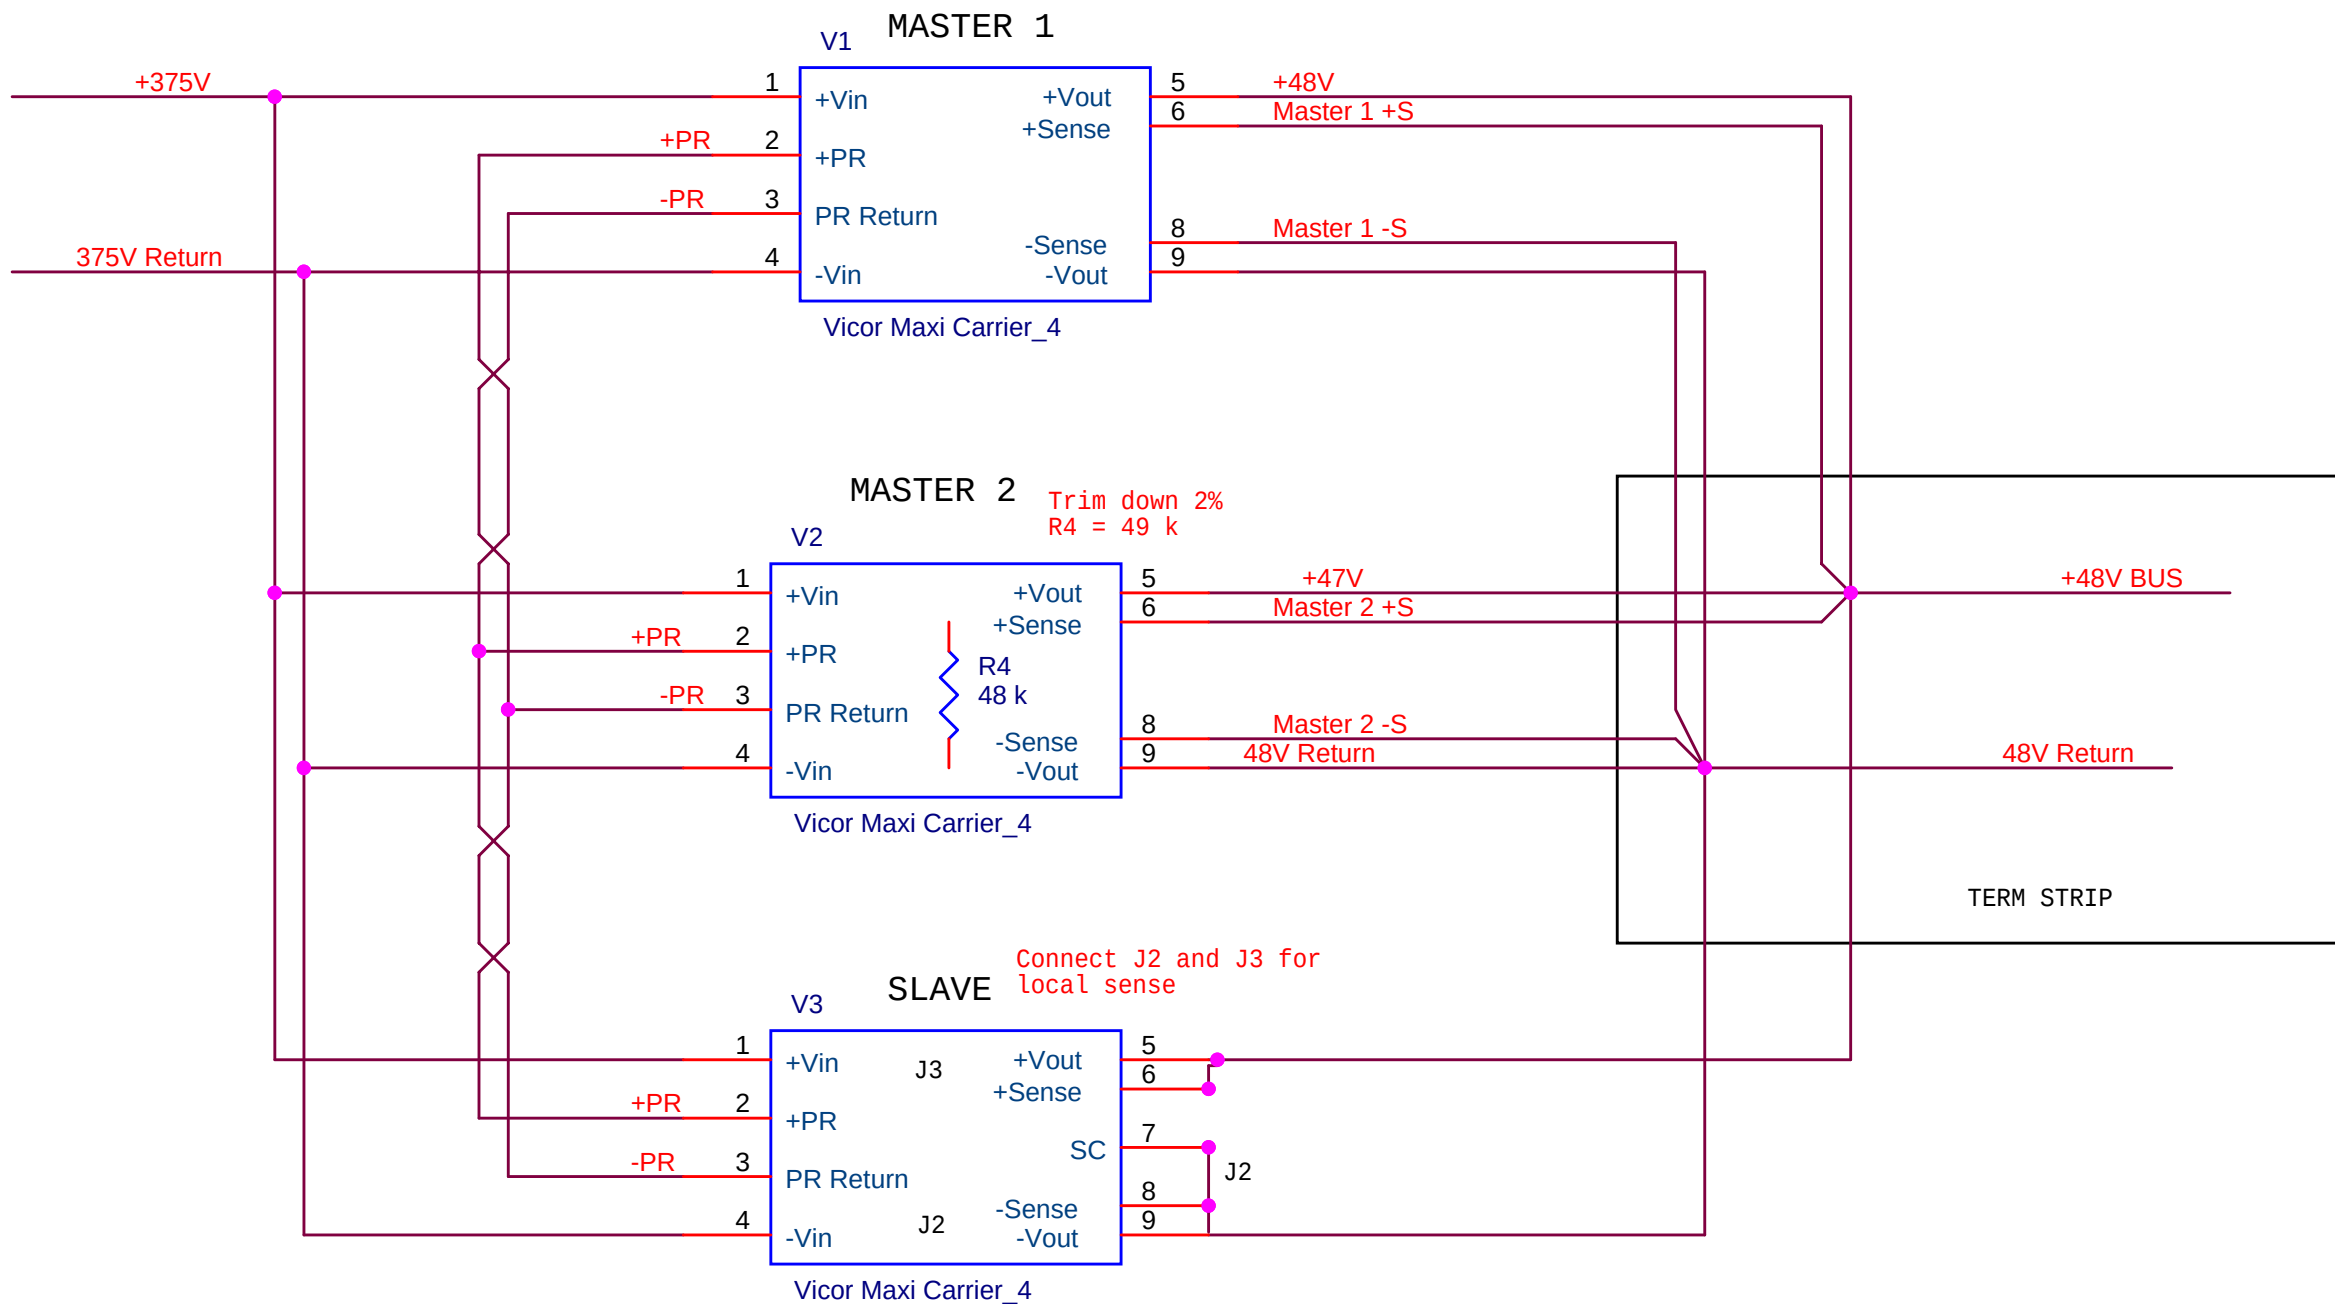

THIS IS A BLOCK DIAGRAM
SHOWING PARALLEL
ARCHITECTURE FOR VICORS
CHECK SCHEMATIC FOR GREATER DETAIL