
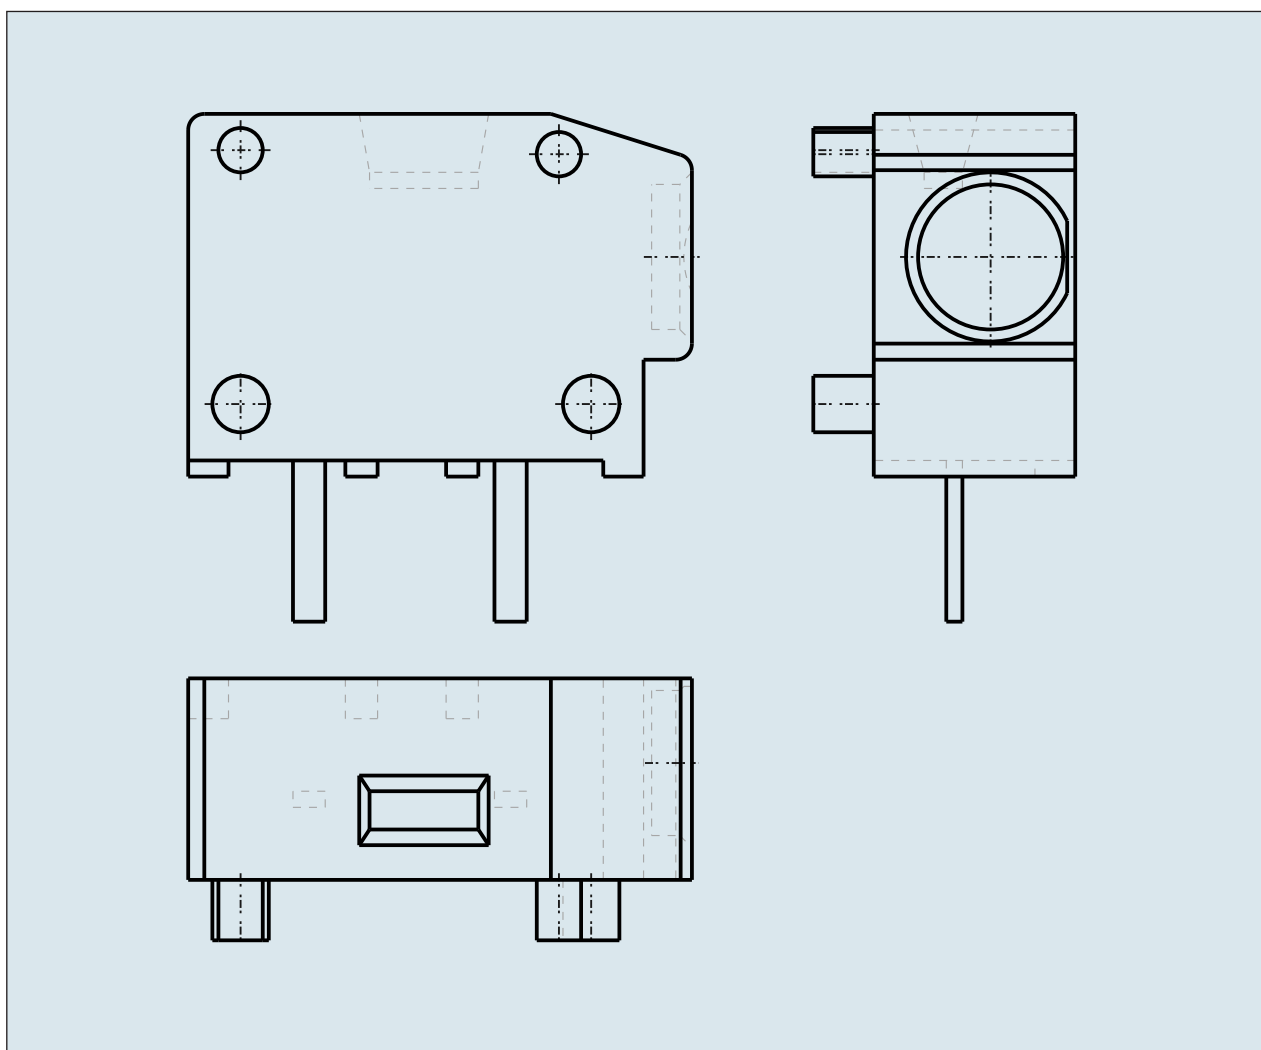


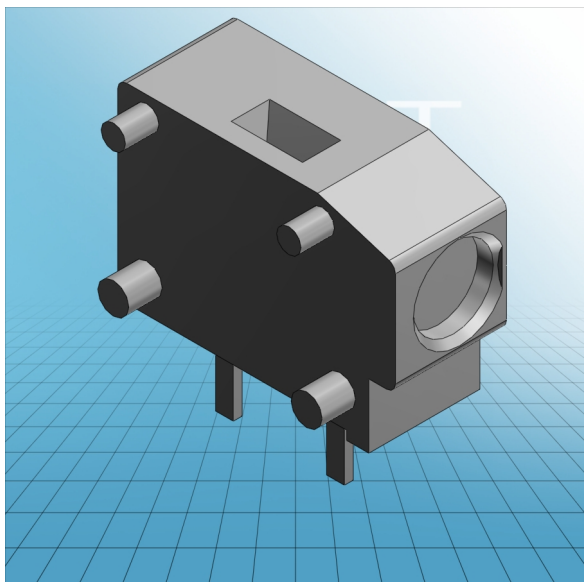

**1-CONDUCTOR PCB TERMINAL
BLOCK 2 SOLDER PINS / POLE 1
POLE PIN SPACING 5/5.08 MM / 0.2 IN
235-401**

ITEM-NO. (ITEM-NO.)	235-401
Cross section1 (Cross section / mm ²)	0.5 - 2.5
Cross section2 (Cross section / AWG)	20 - 14
Strip length (Strip length / mm)	9 - 10
Measured voltage (Measured voltage / V)	320
Measured shock voltage (Measured shock voltage / kV)	4
Pollution degree (Pollution degree)	2
Current intensity (Current intensity / A)	24
RM (PIN SPACING / mm)	5
P (NO. OF POLES)	1
Height (Height / mm)	9.2
Width (Width / mm)	5
Depth (Depth / mm)	12.5
No. of connection Points (No. of connection Points)	1
No. of potentials (No. of potentials)	1
COLOR (COLOR)	grau
WEIGHT (WEIGHT / g)	0.667
Dimensions (Dimensions)	1 +0,1 mm