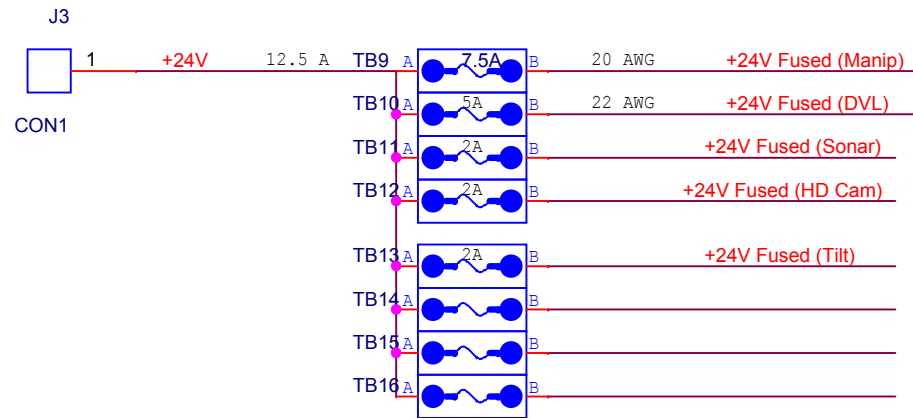


**Monterey Bay Aquarium Research Institute**  
7700 Sandhold Road, Moss Landing, CA 95039

|                                           |  |           |                            |                                                            |                                |                      |  |
|-------------------------------------------|--|-----------|----------------------------|------------------------------------------------------------|--------------------------------|----------------------|--|
| Engineer<br><b>A. Sherman</b><br>Designer |  | Size<br>A | Document Number<br><Doc>   | Title<br><b>MiniROV: Fuse Block PCB Functional Diagram</b> |                                | Project<br><Project> |  |
| <Designer>                                |  | Date:     | Thursday, October 15, 2015 | Part Number<br><Part Number>                               | Project File<br><Project File> | Rev<br><Rev>         |  |

Sheet 1 of 117