


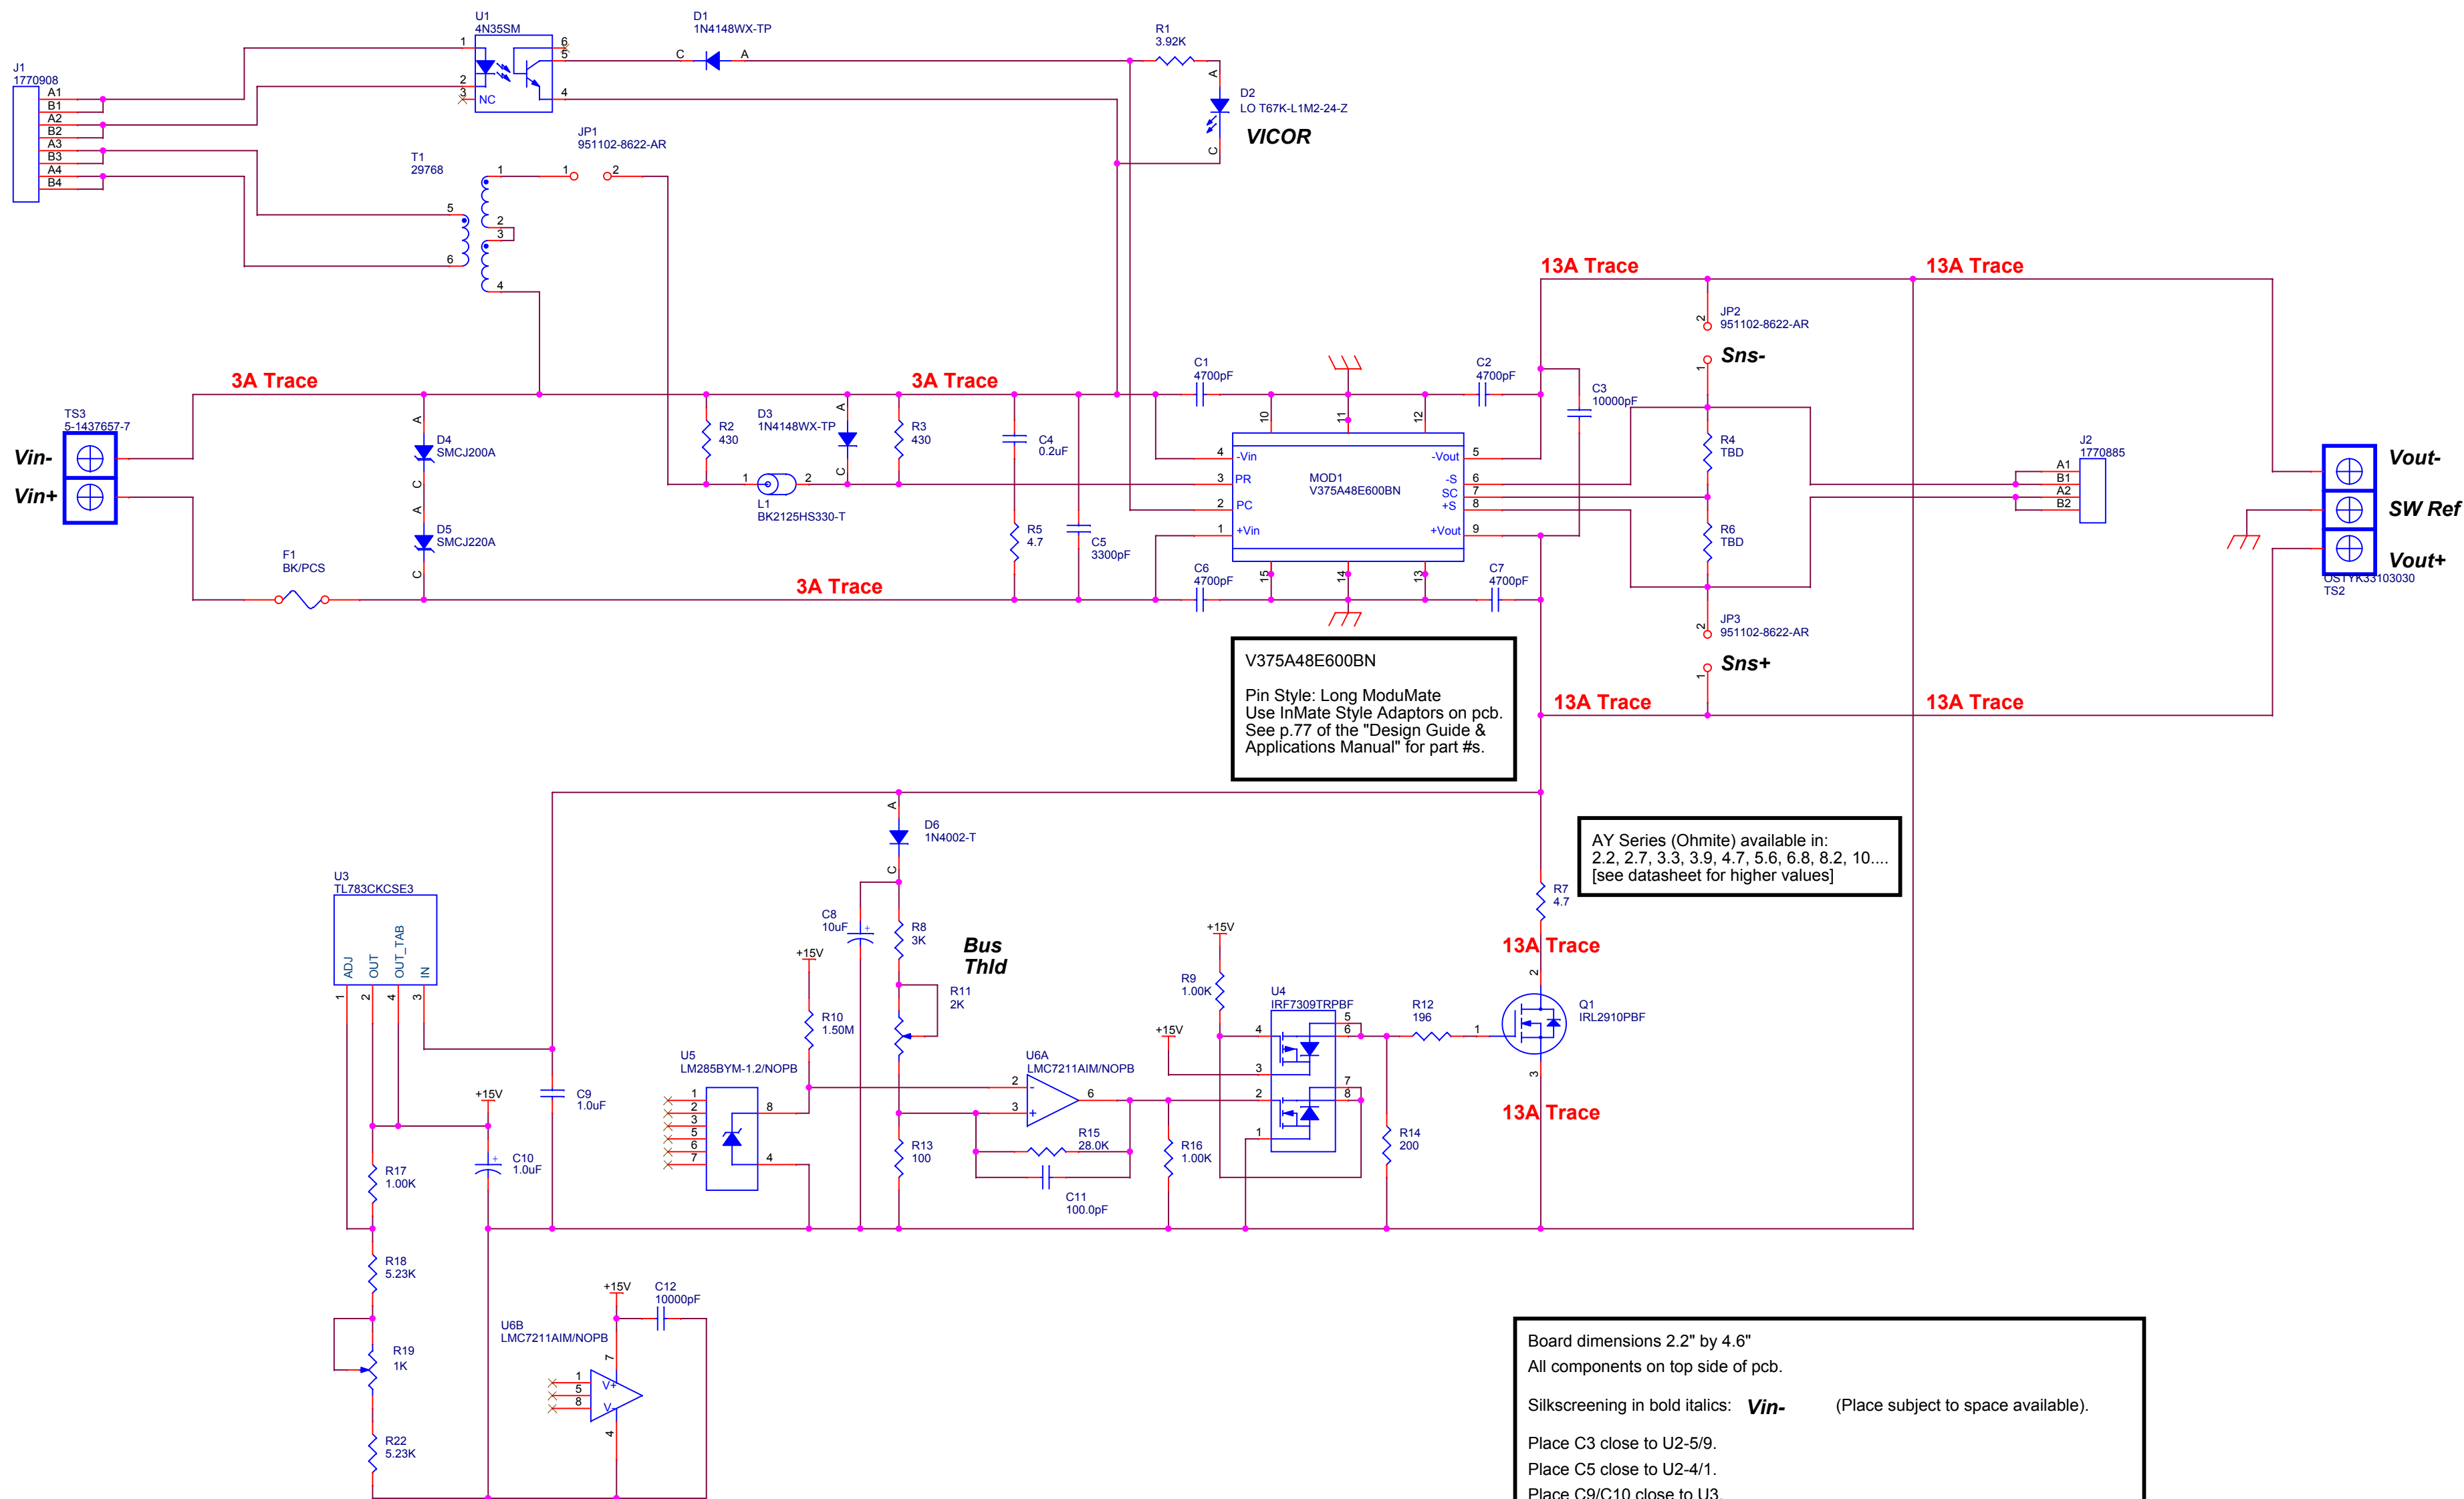

SN# XXXXXXXXXX

Solid white silkscreening for SN#

Board dimensions 2.2" by 4.6"
 All components on top side of pcb.
 Silkscreening in bold italics: **Vin-** (Place subject to space available).
 Place C3 close to U2-5/9.
 Place C5 close to U2-4/1.
 Place C9/C10 close to U3.
 Place C12 close to U6.

MONTEREY BAY AQUARIUM RESEARCH INSTITUTE
 7700 SANDHOLDT ROAD
 MOSS LANDING, CA 95039
 (831) 775-1700 www.mbari.org
 Copyright MBARI 2000

Title Mini-ROV Vicor Maxi Carrier Board				Number 10020775	
Size C	Engineer Kecy/Sherman	Layout 10020775rA	Filename <Filename>	Rev B	
Date: Monday, September 19, 2011		Sheet 1 of 1			